


EXHIBIT FOR SPECIAL EXCEPTION FOR ASSEMBLY USE - Gold Choice Ballroom and Catering Hall

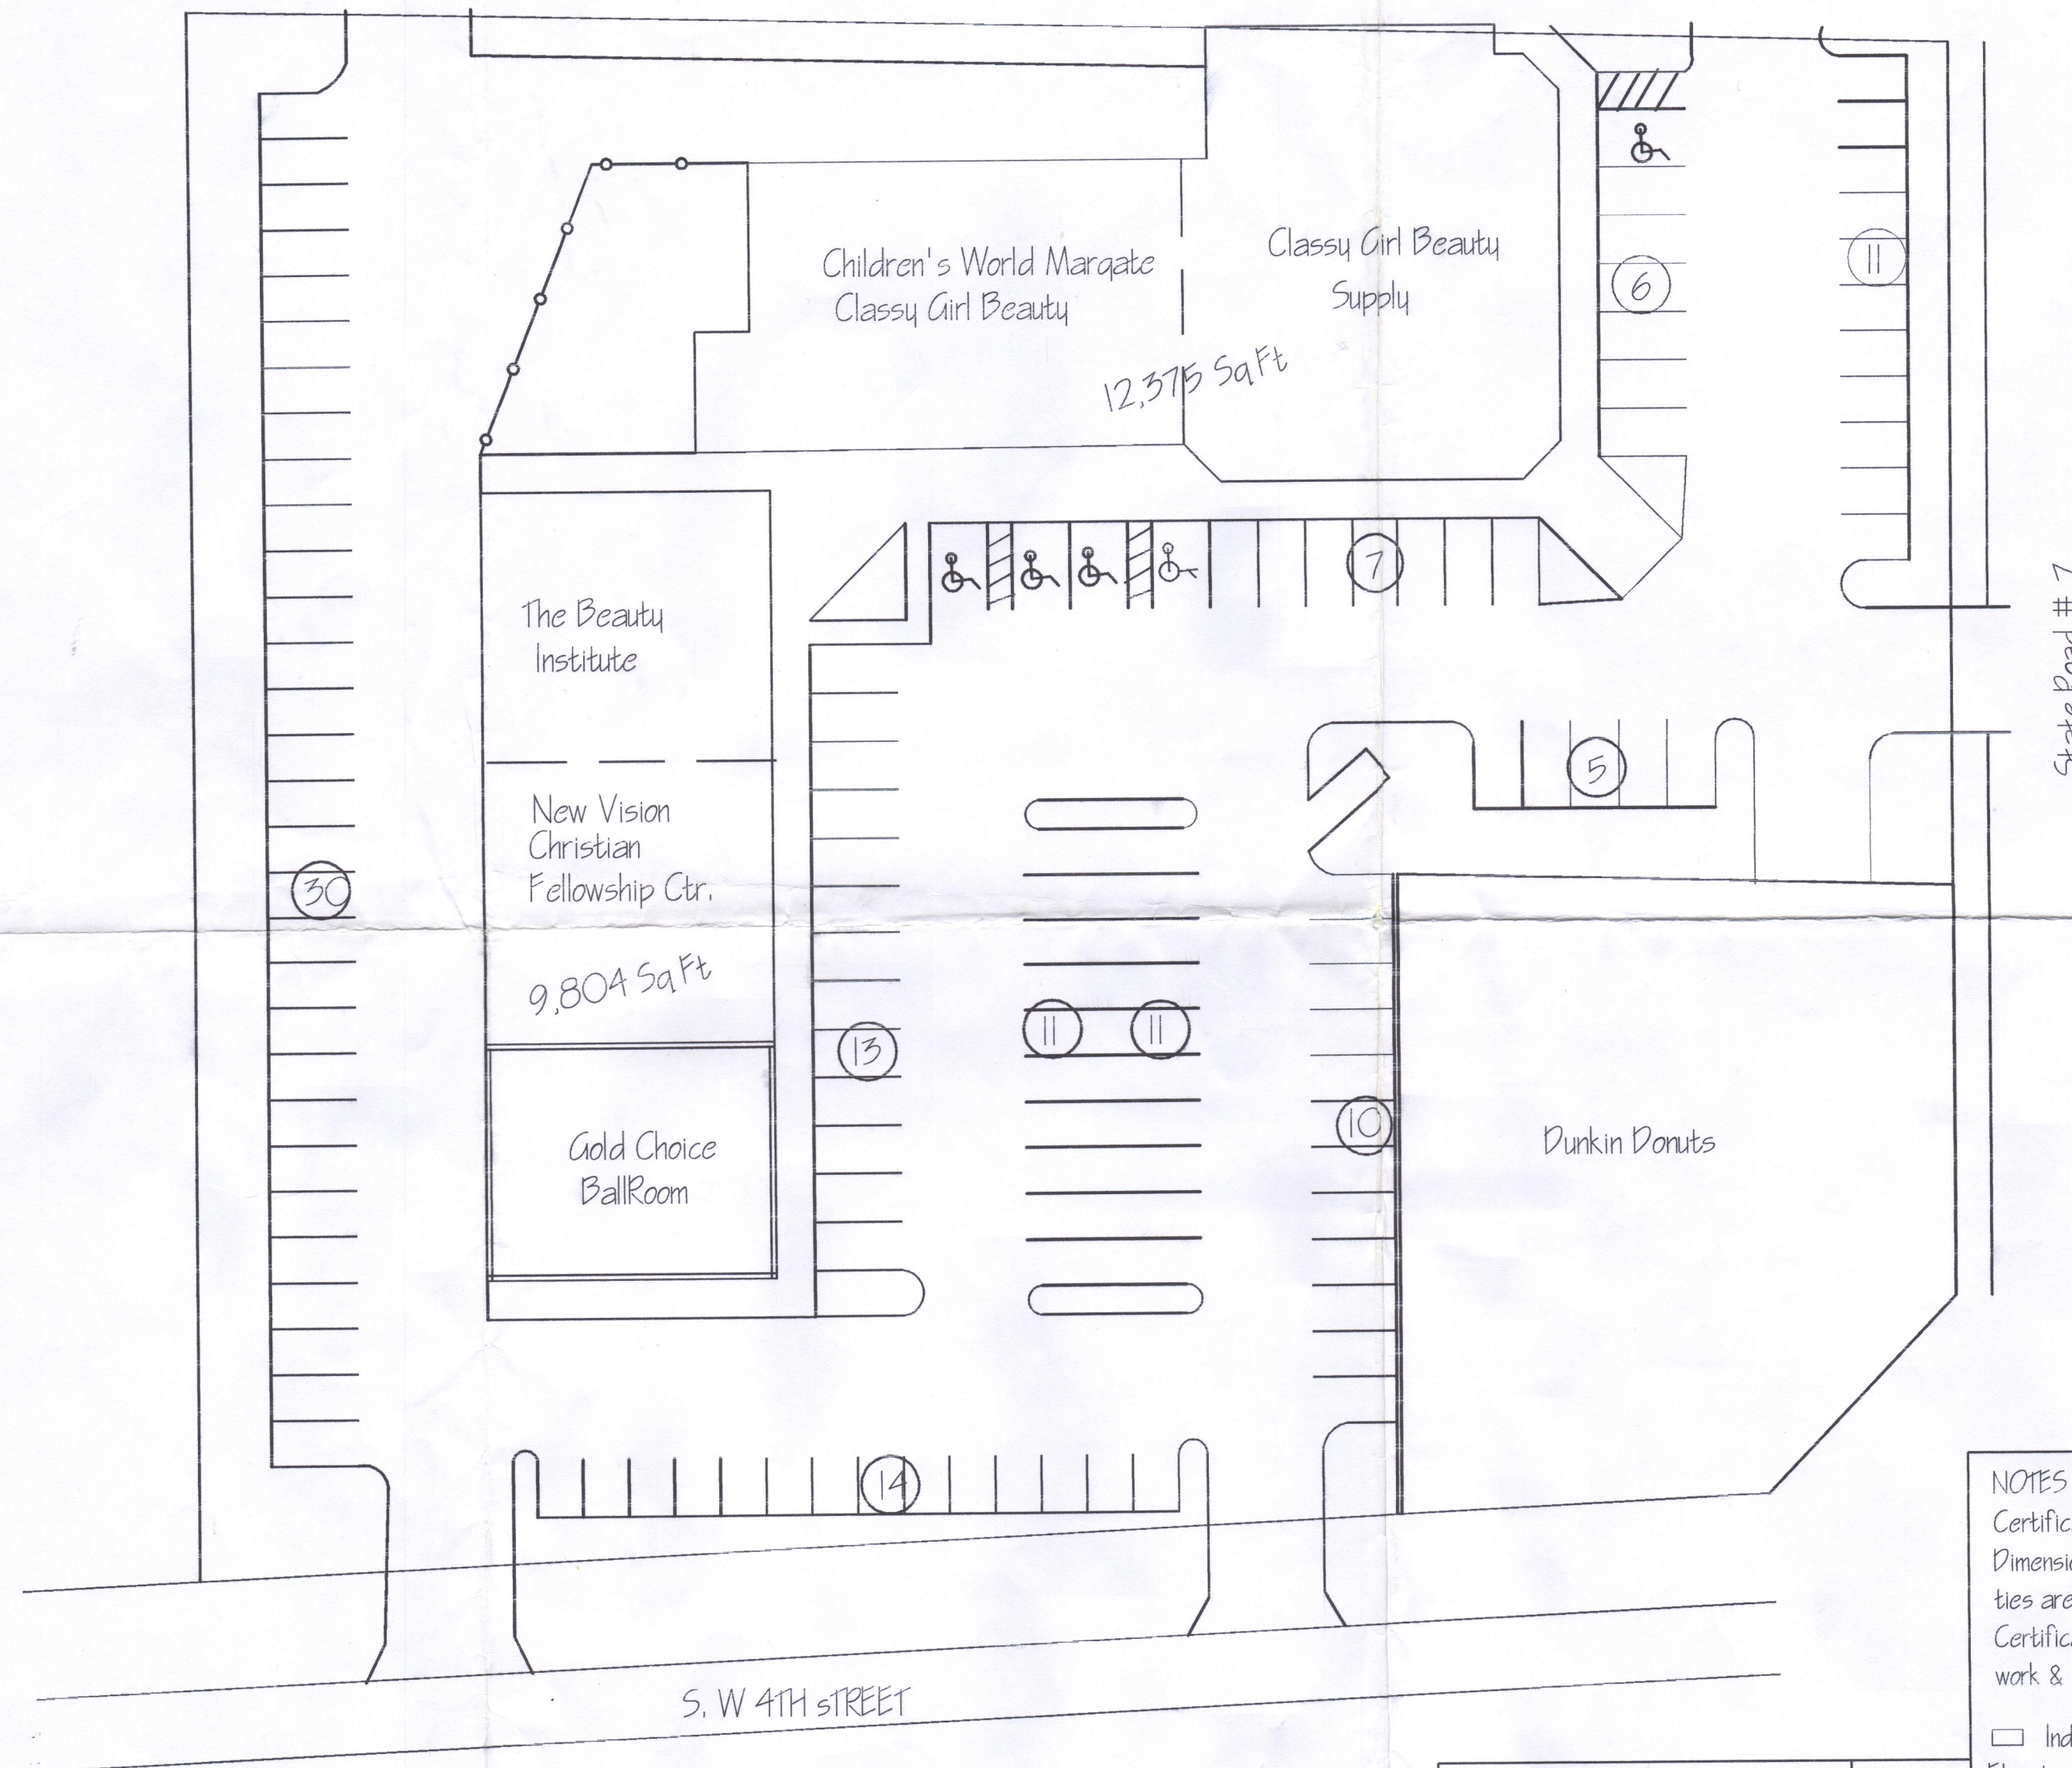

Area of assembly center = 2,089 Sq. Ft.
 Required parking spaces = 60
 Regular parking spaces available = 108
 Handicap parking spaces available = 5
 Total parking spaces available = 113

ADDRESS:

345 SOUTH STATE ROAD 7 MARGATE, FL 33068

CERTIFICATION

I certify that I have personally prepared this exhibit
 and it is correct to the best of my knowledge.

DANIEL L. CARNAHAN PROFESSIONAL SURVEYOR & MAPPER #3002

NOTES

Certification of Authorization #7707
 Dimensions for building and building
 ties are to the foundation of same,
 Certification to date of field
 work & not signature date.

☐ Indicates proposed grades
 Elevations per N.G.V.D. 1929.

FLOOD ZONE:
 BASE FLOOD ELEVATION:

NOT VALID WITHOUT THE
 SIGNATURE AND THE
 ORIGINAL RAISED SEAL
 OF A FLORIDA
 LICENSED SURVEYOR
 AND MAPPER

REVISIONS	DATE	FOR: Jean-Jacques	DATE: 9/19/11	ORDER #	F.B.
 DENI CARNAHAN, INC. P.O. Box 938858, MARGATE, FLORIDA 33098 TEL. (954) 971-0540 FAX (954) 971-5980 LAND SURVEYS O SUBDIVISIONS O CONSTRUCTION SURVEYS					