
$$3/16'' = 1' - 0''$$

13'-6"

23'-0"

© 2015 MARC WIENER, A.I.A.

DOG PARK

SHEET REF: A1.01




AR # 0010416


8551 S. FEDERAL HWY SUITE 203

BOCA RATON, FLORIDA 33432

561-750-4111 FAX: 561-750-5298

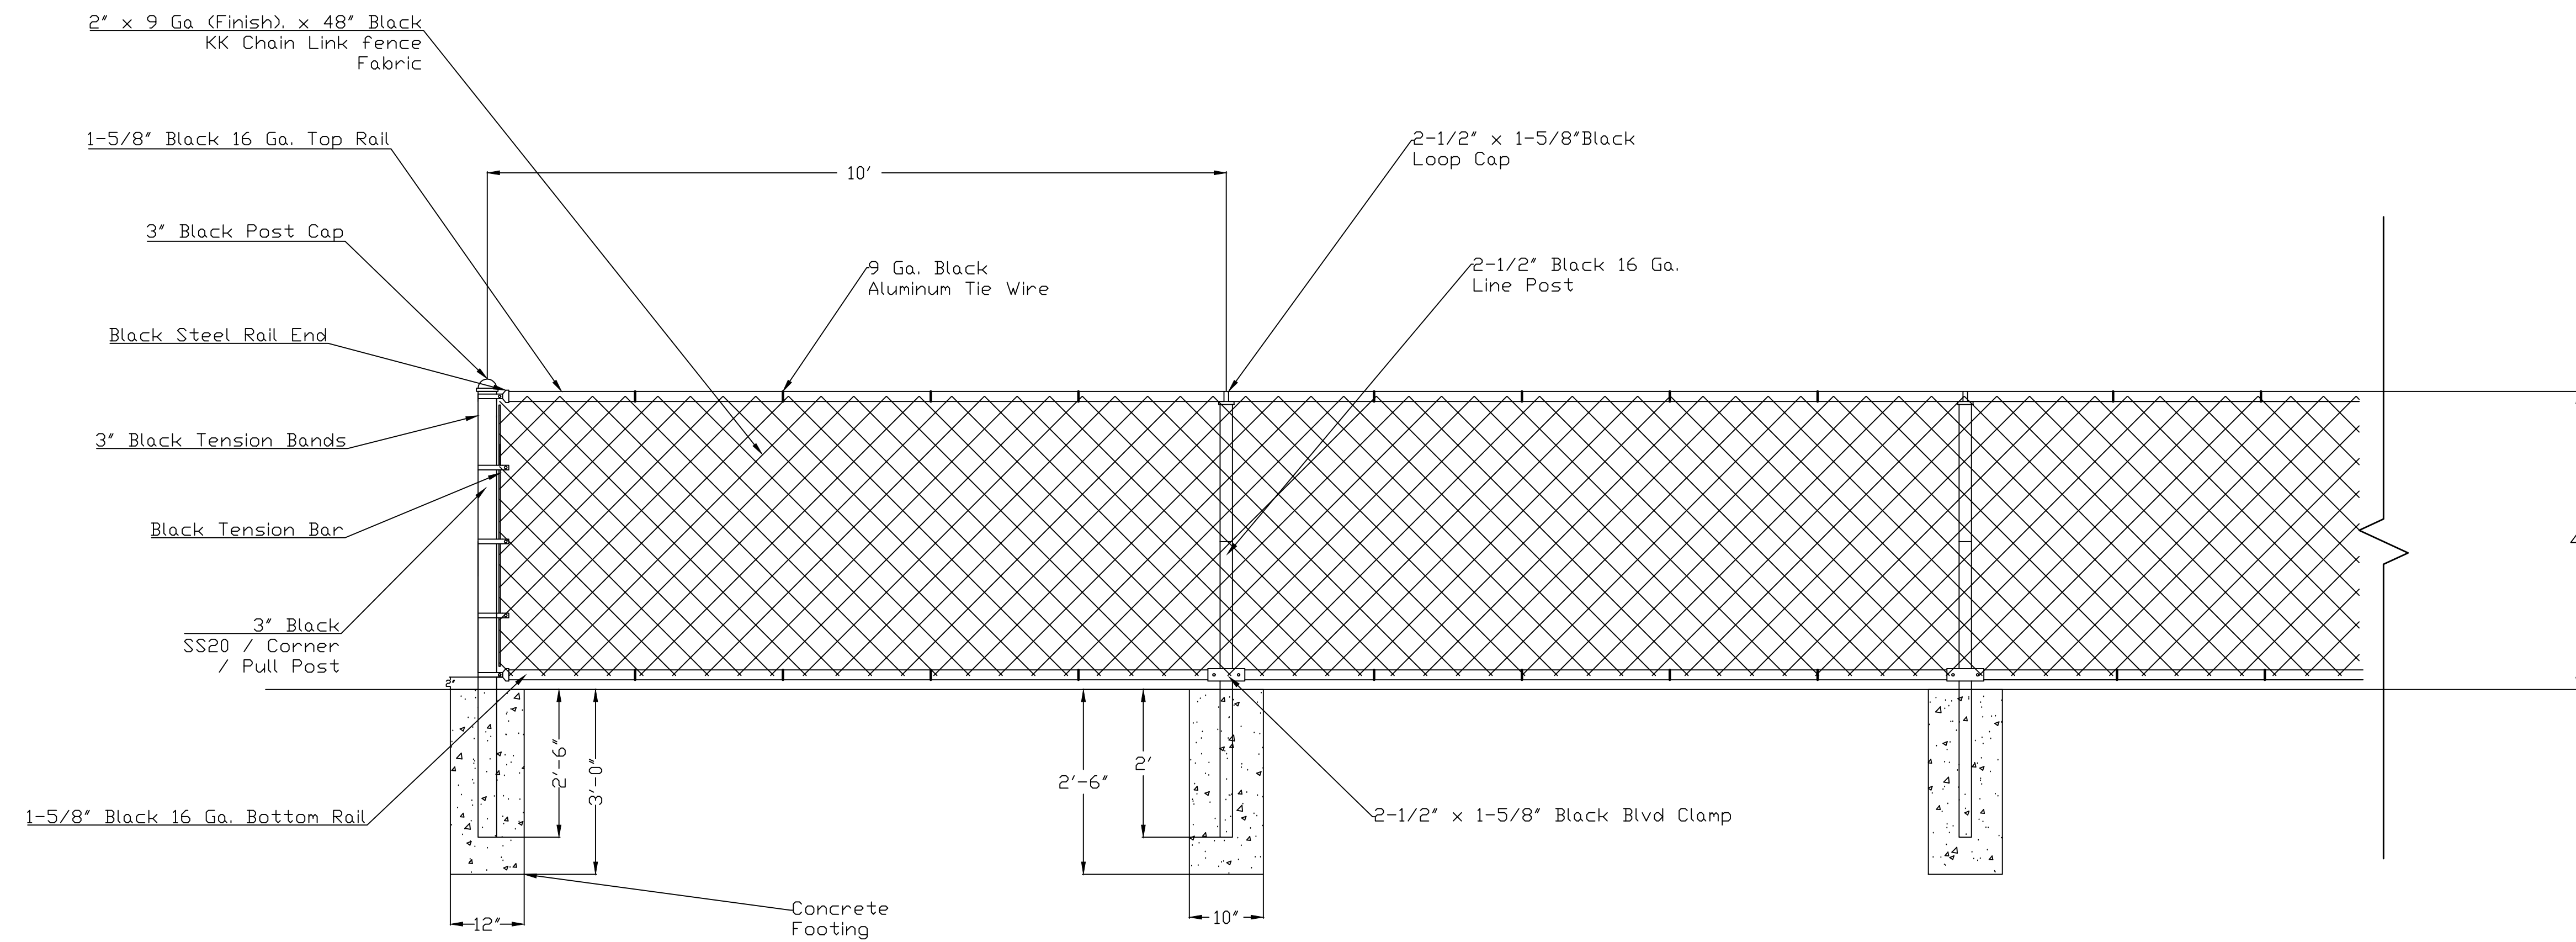

4' High Black Vinyl Coated Chain Link Fence

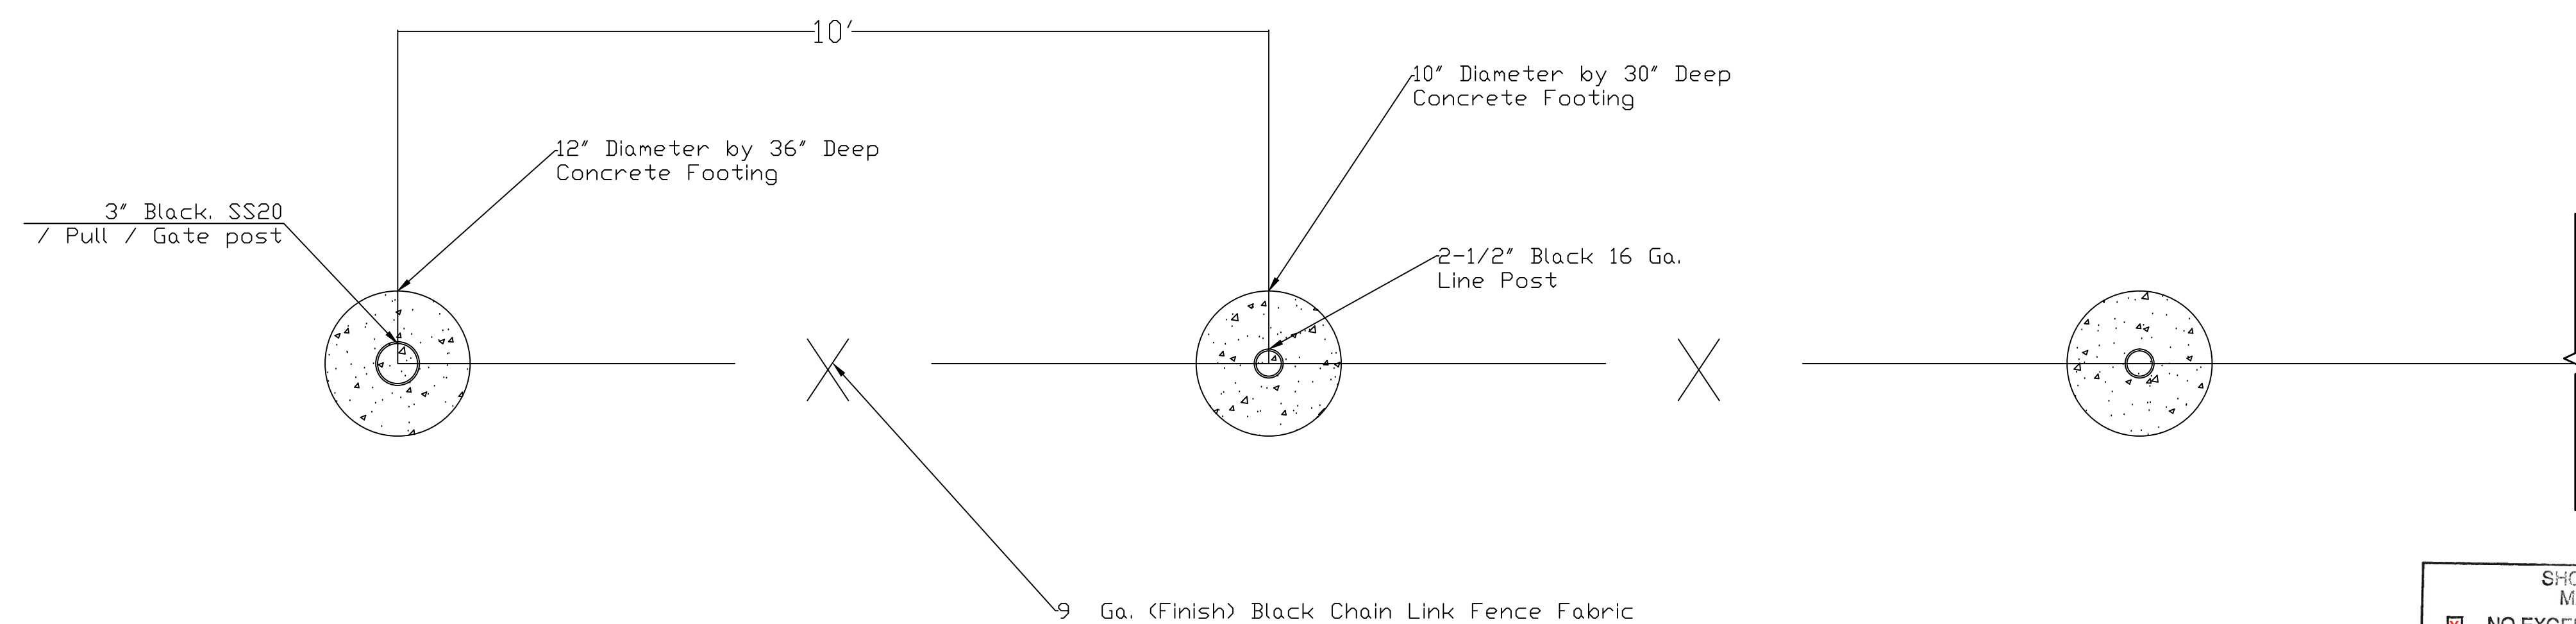

4' High Black Vinyl Coated.
Chain Link Fence (Plan View)

SHOP DRAWING REVIEW	
MARC WIENER, A.I.A.	
☒ NO EXCEPTIONS	☐ REJECTED
☐ NOTE COMMENTS	☐ RE-SUBMIT
REVIEW IS FOR GENERAL CONFORMANCE WITH THE DESIGN CONCEPT AND CONTRACT DOCUMENTS.	
Markings or comments shall not be construed as relieving the CONTRACTOR from compliance with the project plans and specifications, nor departures therefrom. The CONTRACTOR remains responsible for details and accuracy, for confirming and correlating all quantities, job conditions and dimensions, for selecting fabrication processes, for techniques of assembly and construction and for performing his work in a safe manner.	
By: Lizbeth Kraus	Date: 3/3/16


General Notes

No.	Revision/Issue	Date

Firm Name and Address
\Volumes\USB20F\Untitled-1.jpg 10805 NW 22nd St Miami, Florida 33172 Phone: (305) 471-8922 Fax: (305) 471-8925 www.gomezfence.com

Project Name and Address
Toscana — Margate Dog Park Margate, Florida

Project	Sheet
T—Margate—DP	01
Date	3/2/2016
Scale	NTS

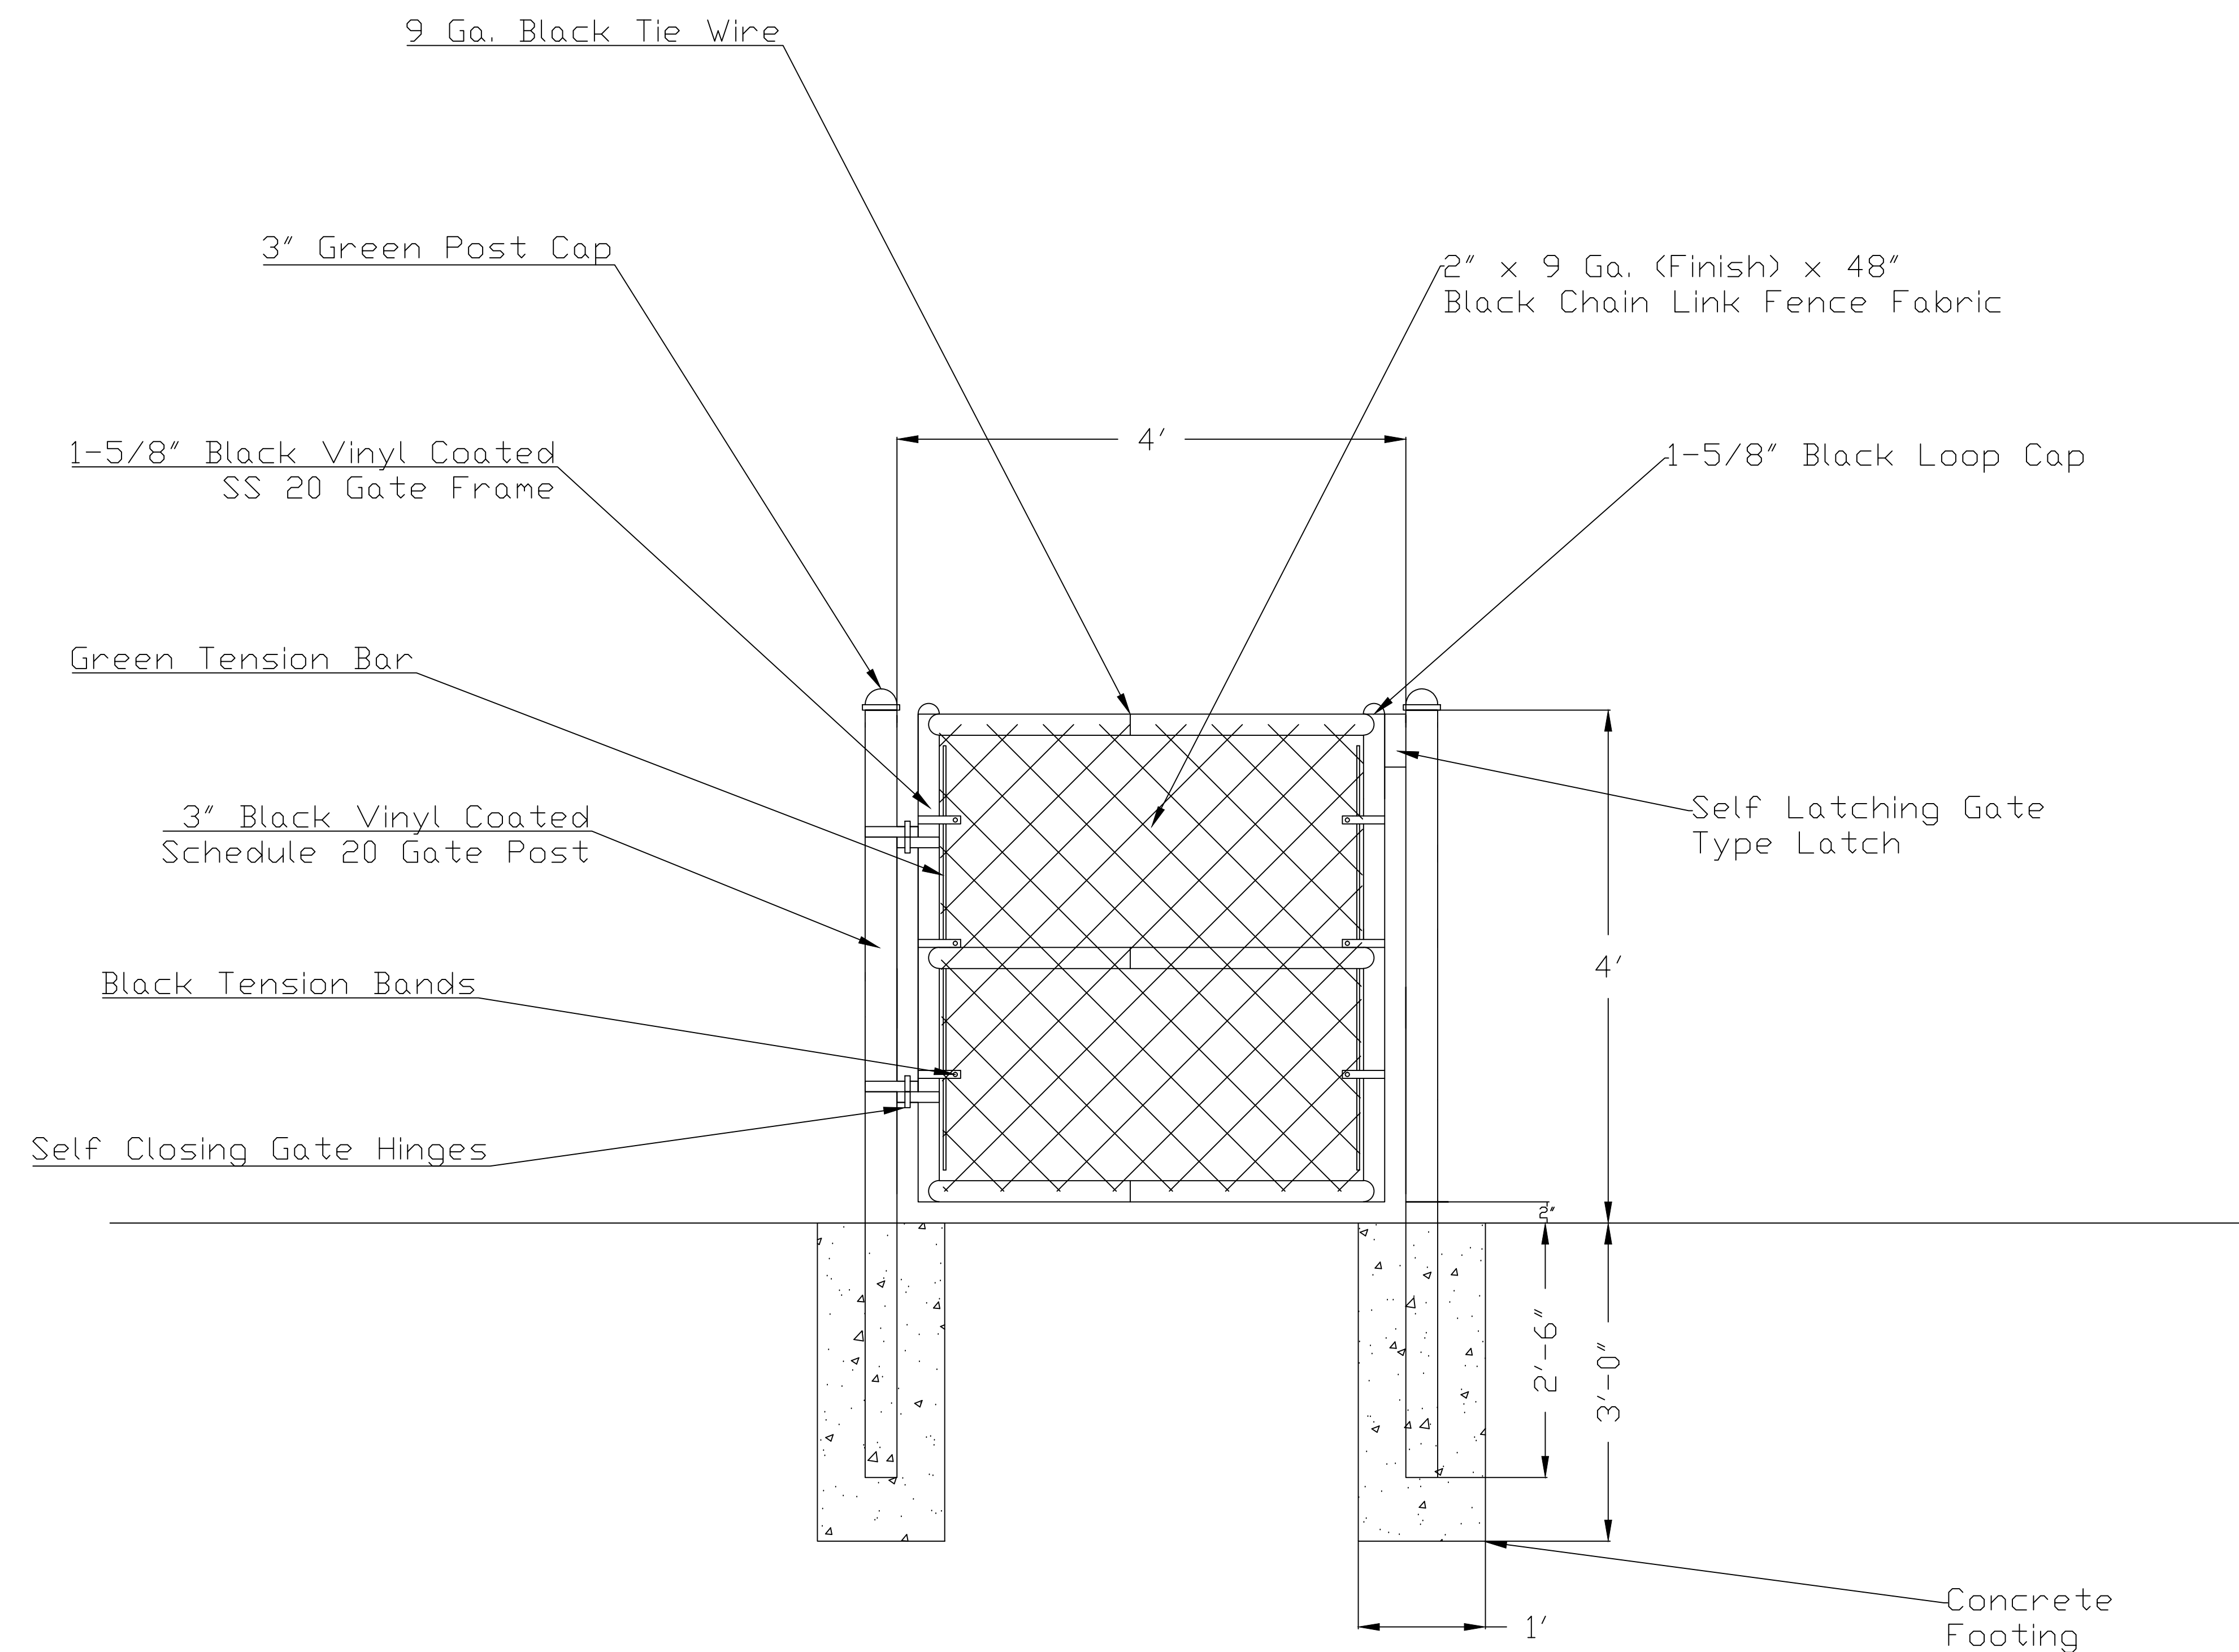

4' High by 4' Wide
Black Vinyl Single Swing Gate

SHOP DRAWING REVIEW	
MARC WIENER, A.I.A.	
☒ NO EXCEPTIONS	☐ REJECTED
☐ NOTE COMMENTS	☐ RE-SUBMIT
REVIEW IS FOR GENERAL CONFORMANCE WITH THE DESIGN CONCEPT AND CONTRACT DOCUMENTS	
Markings or comments shall not be construed as relieving the CONTRACTOR from compliance with the project plans and specifications, nor departures therefrom. The CONTRACTOR remains responsible for details and accuracy, for confirming and correlating all quantities, job conditions and dimensions, for selecting fabrication procedures, for techniques of assembly and construction and for performing his work in a safe manner.	
By: <u>Lizbeth Kraus</u>	Date: <u>3/3/16</u>

General Notes

No.	Revision/Issue	Date

Firm Name and Address
\\Volumes\USB20F D\Untitled-1.jpg
10805 NW 22nd St
Miami, Florida 33172
Phone: (305) 471-8922
Fax: (305) 471-8925
www.gomezfence.com

Project Name and Address
Toscana - Margate Dog Park
Margate, Florida

Project	Sheet
T-Margate-DP	02
Date	3/2/2016
Scale	NTS