




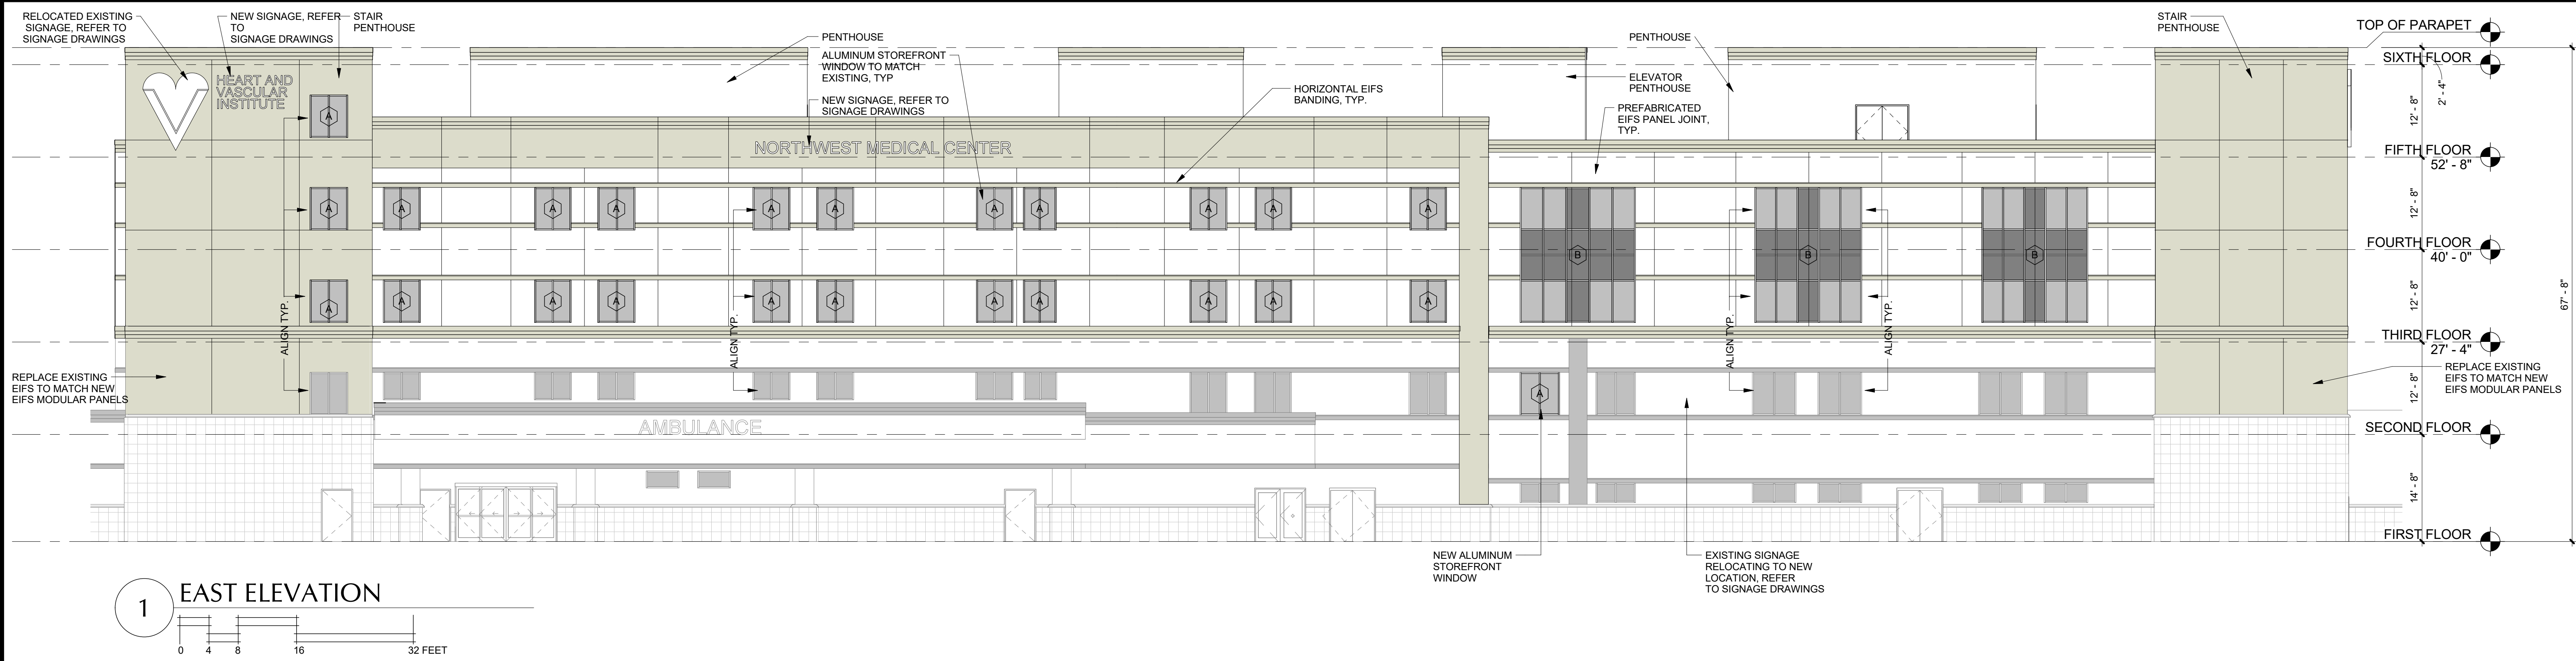


1 EAST ELEVATION

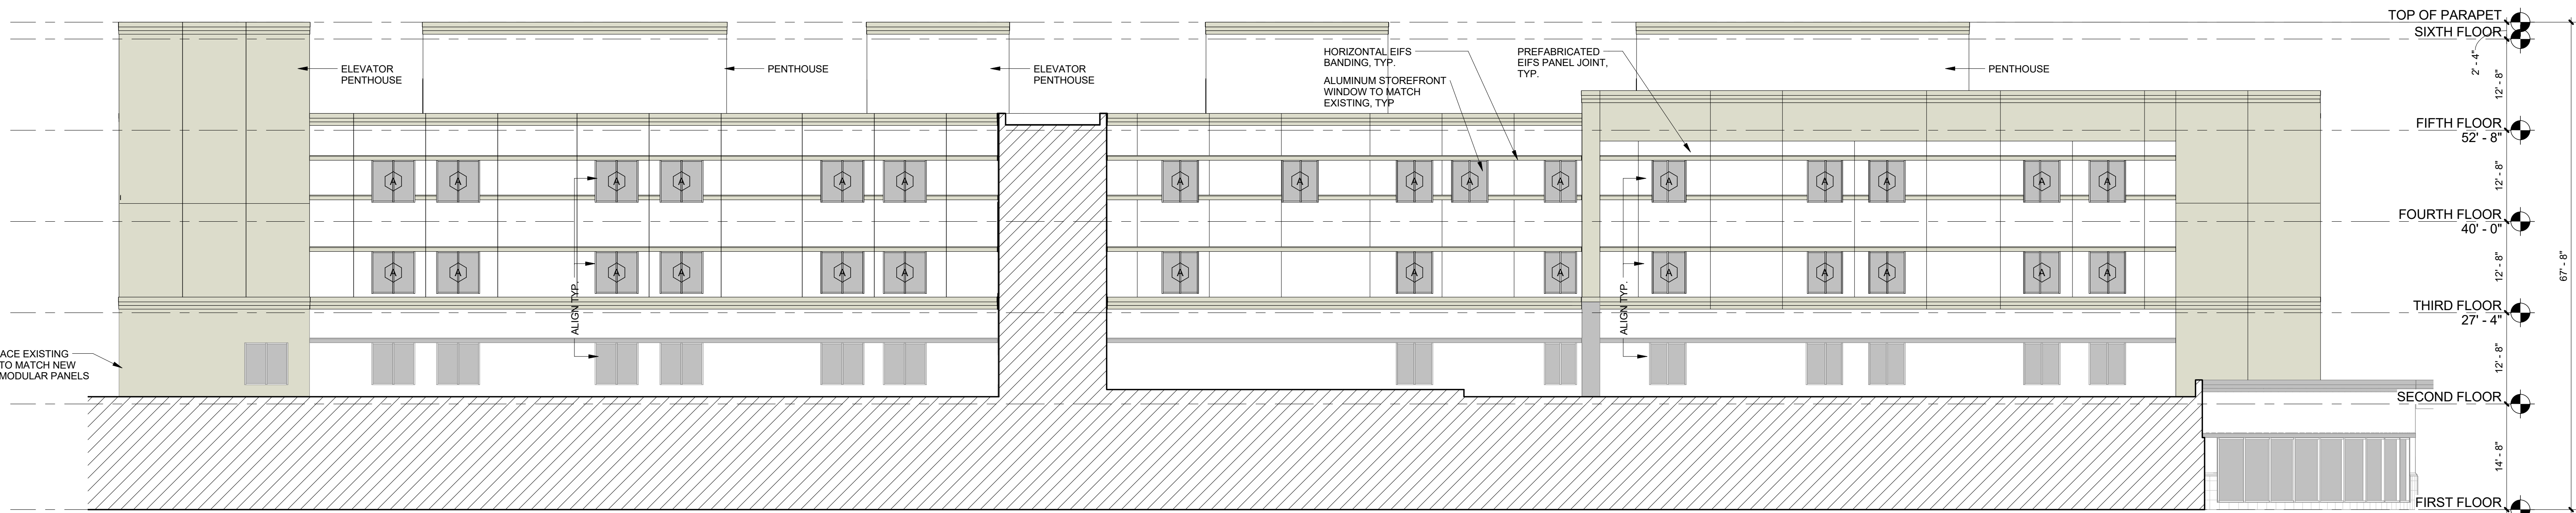

2 WEST ELEVATION

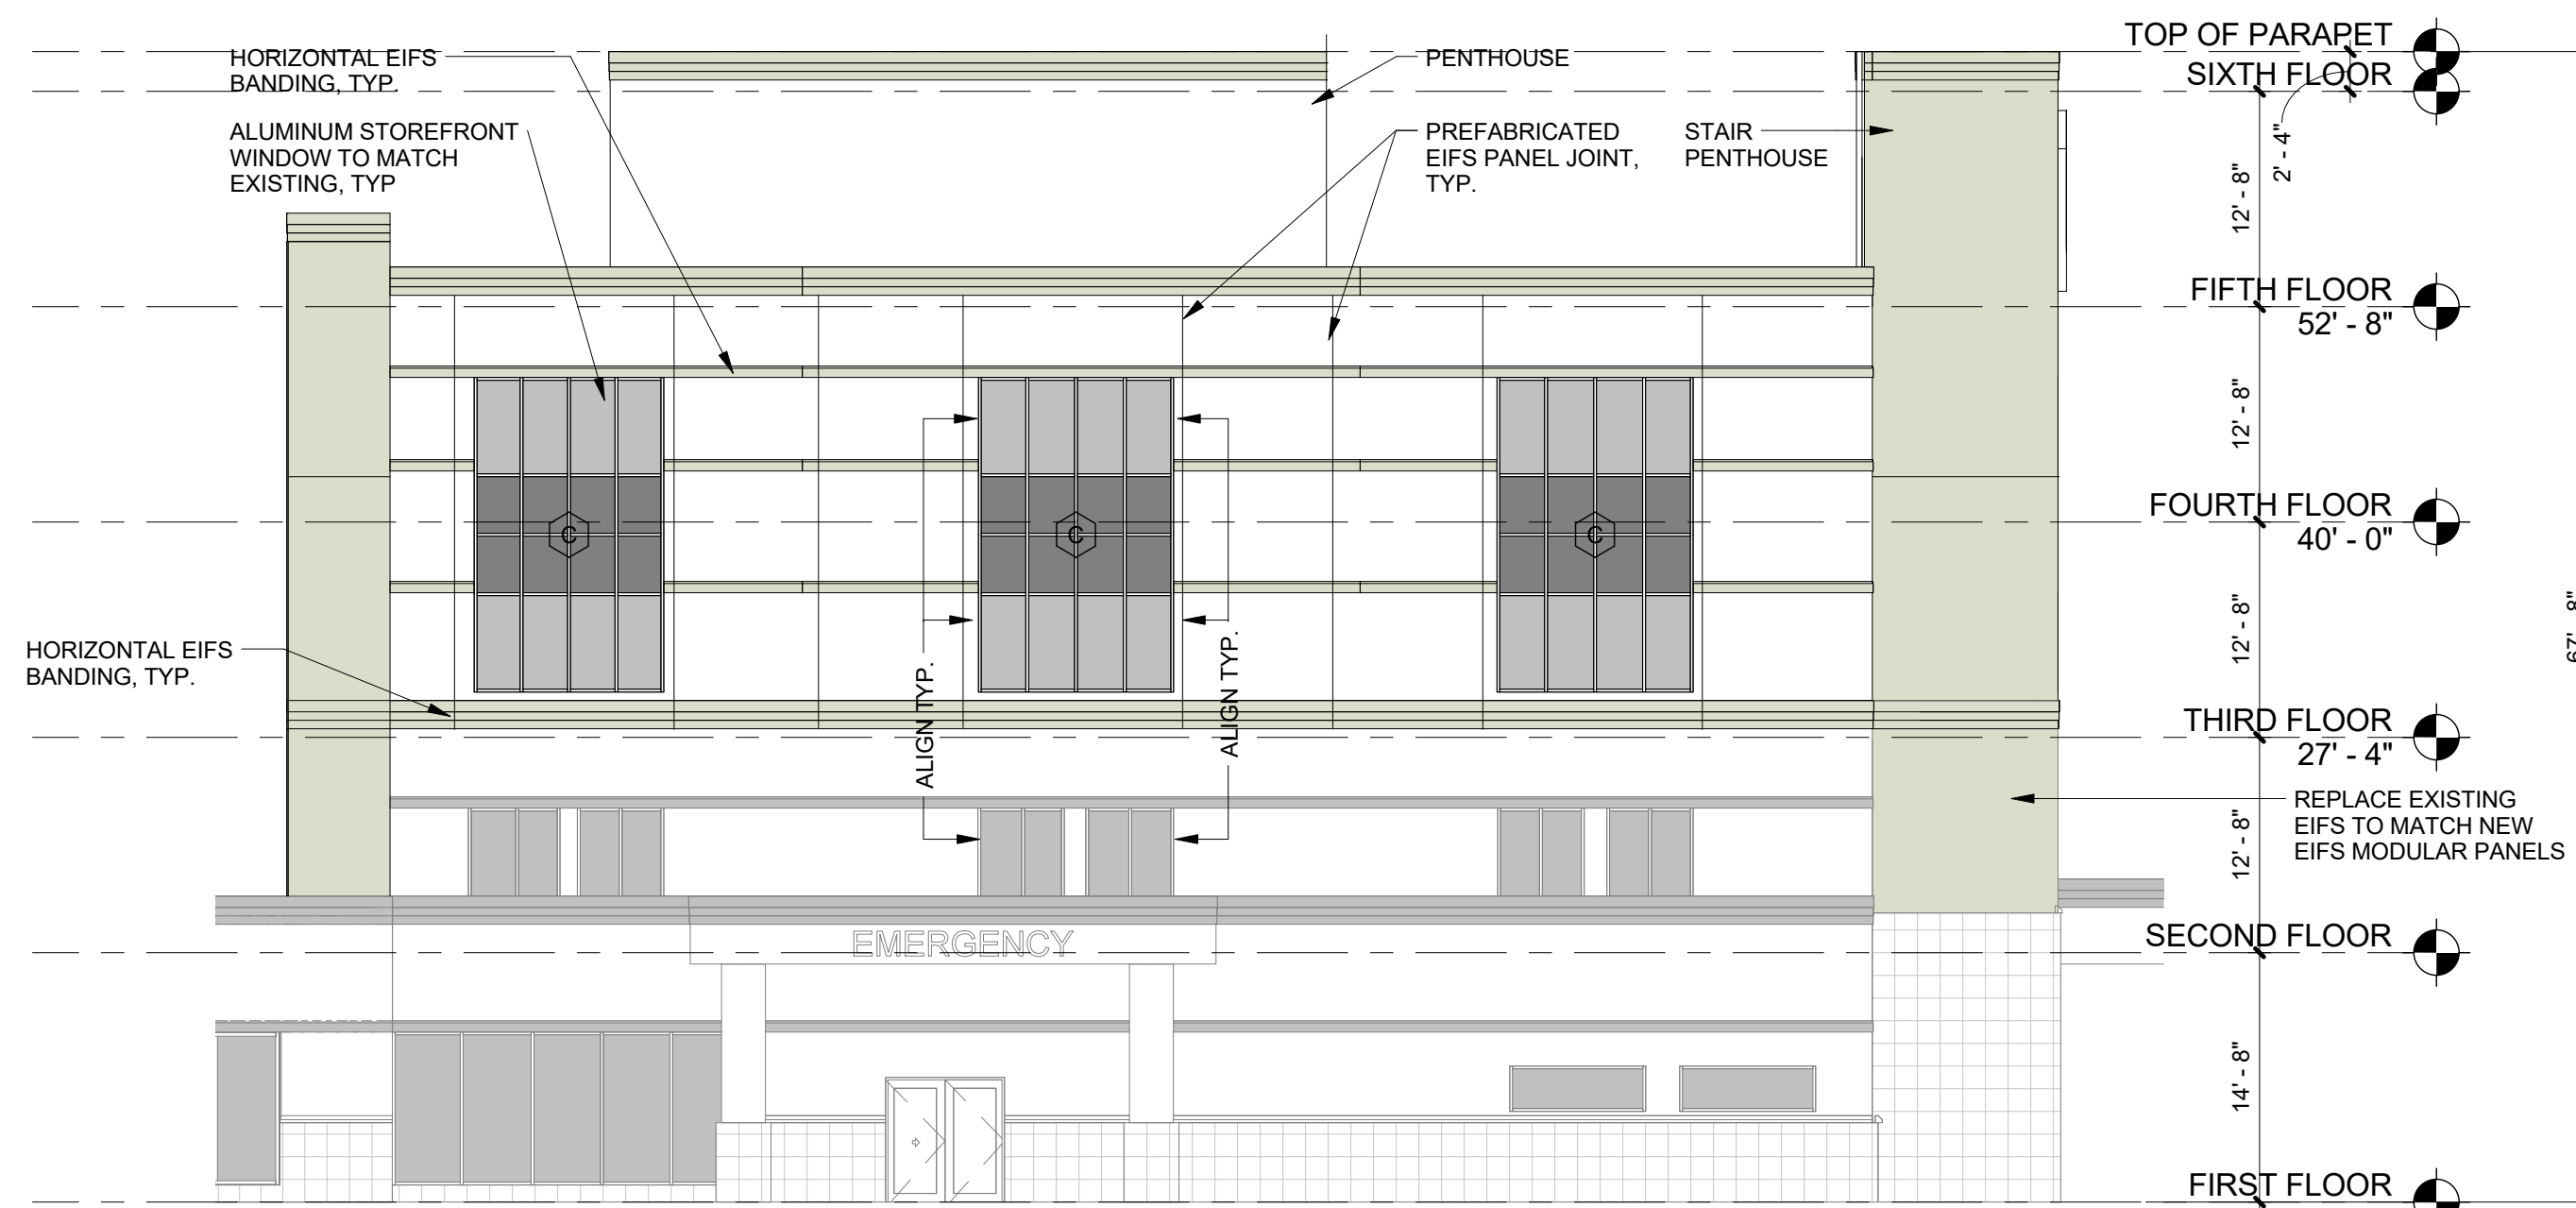

3 NORTH ELEVATION

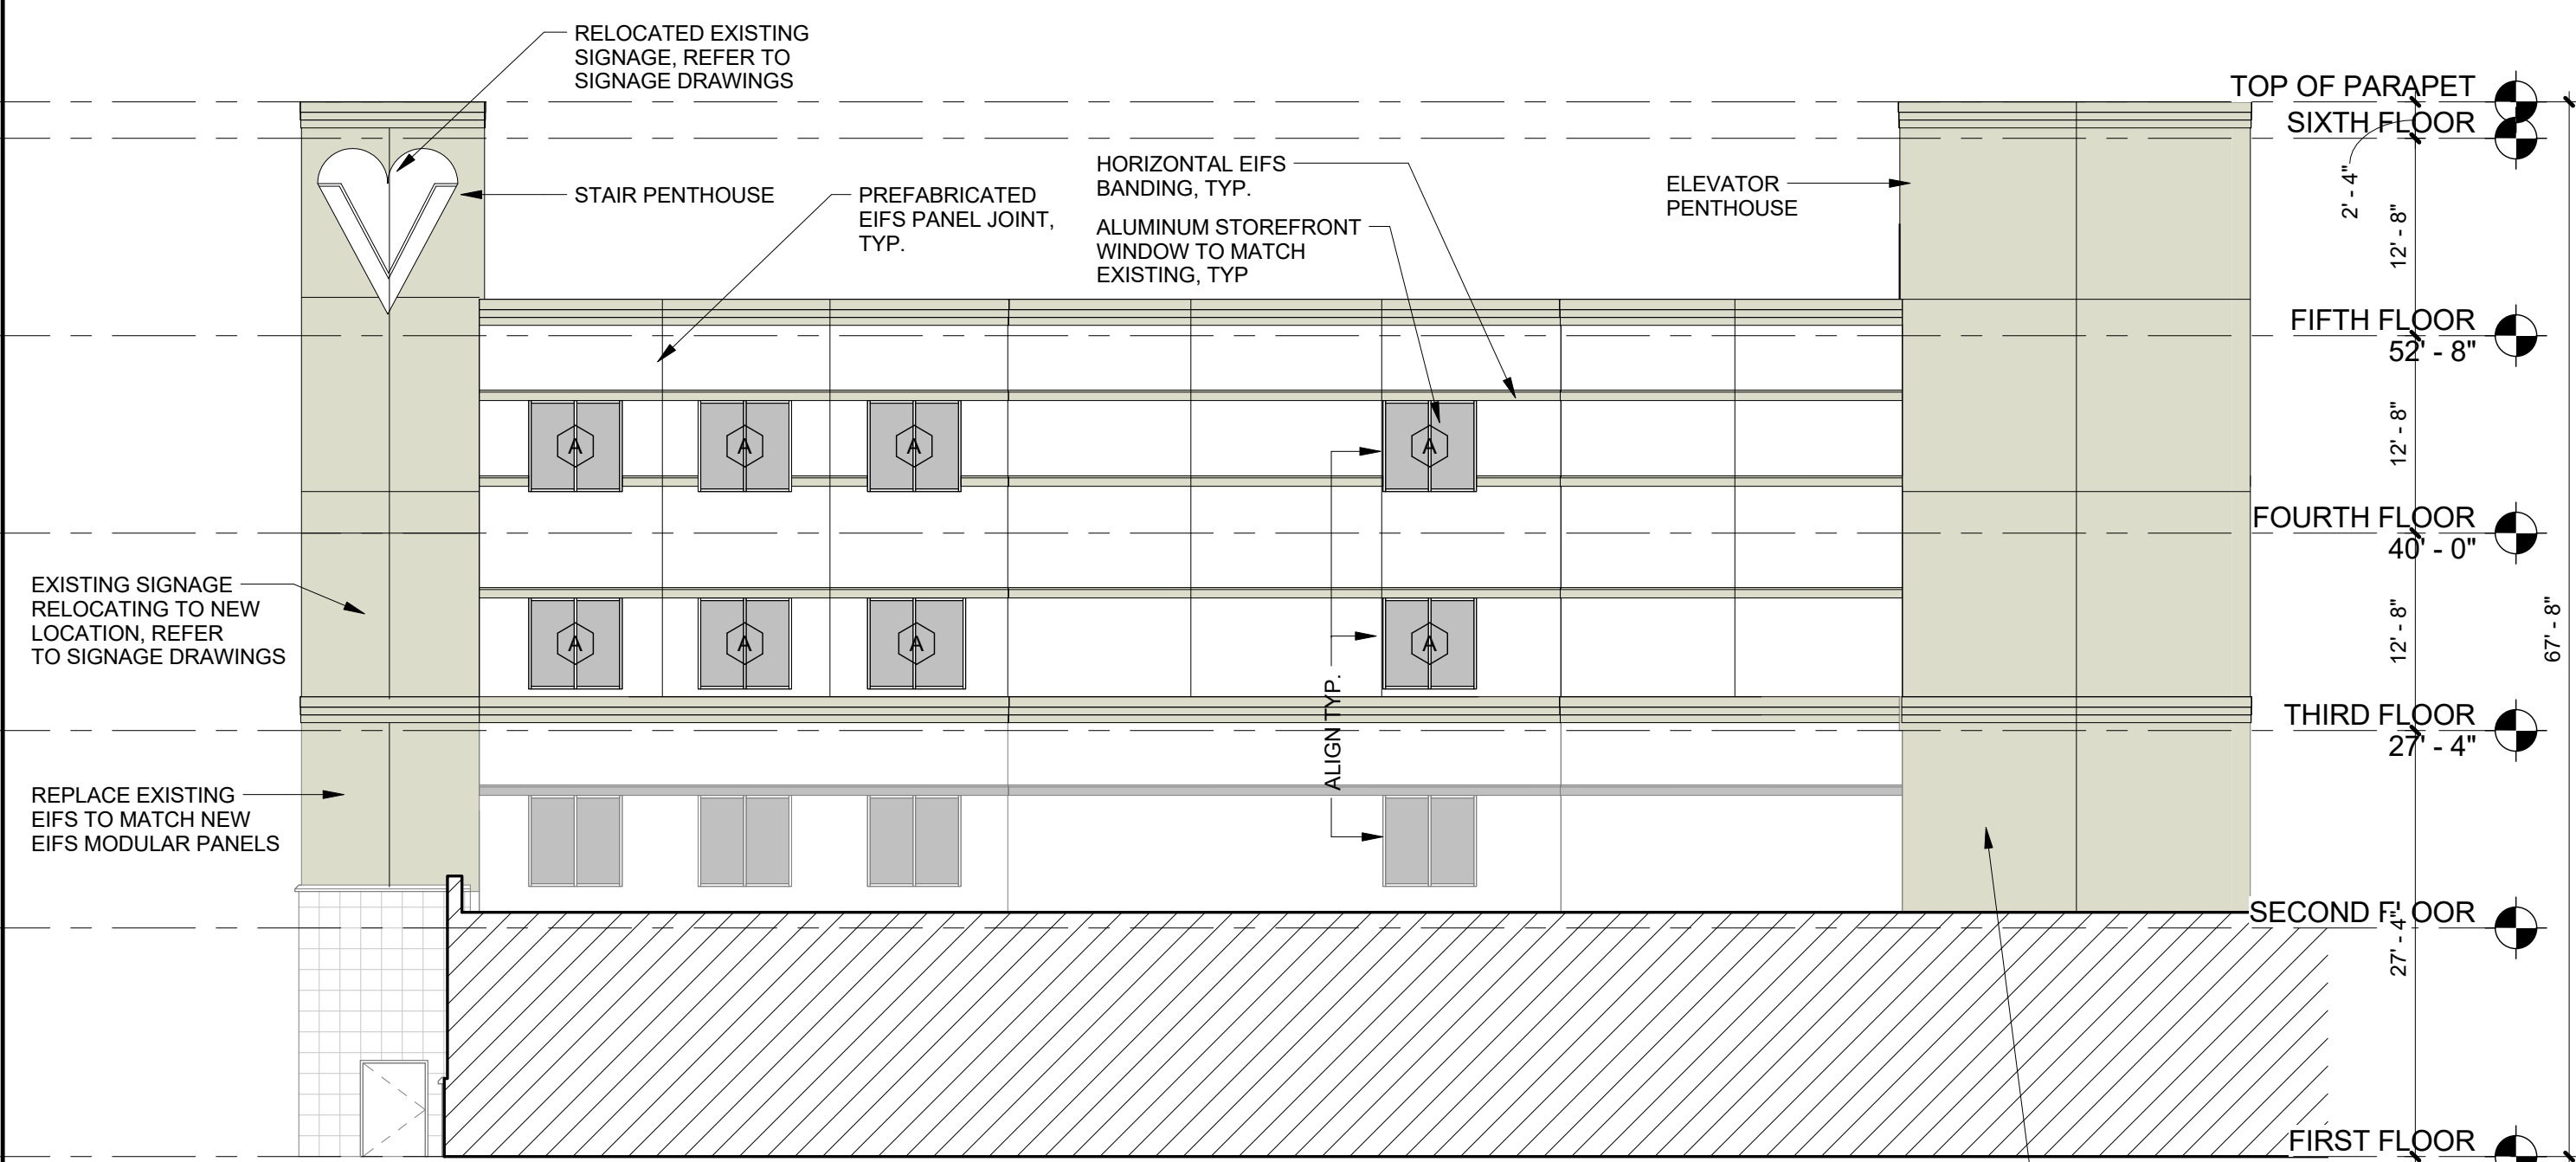


4 SOUTH ELEVATION

EXTERIOR ELEVATION GENERAL NOTES

- 1 "CJ" DENOTES CONTROL JOINT. REFER TO DETAIL XX.XX.
- 2 "SJ" DENOTES EIFS SCORE JOINT. REFER TO DETAIL XX.XX.
- 3 "EJ" DENOTES EXPANSION CONTROL JOINT. REFER TO DETAIL XX.XX.
- 4 "AR" DENOTES AESTHETIC REVEAL. REFER TO DETAIL XX.XX.
- 5 "S" DENOTES SPANDREL GLAZING.
- 6 "T" DENOTES TEMPERED GLAZING.

NOTE: FIELD VERIFY EXISTING SECOND FLOOR WINDOWS WIDTH AND LOCATION. NEW ALUMINUM STOREFRONT TO MATCH AND ALIGN WITH EXISTING.

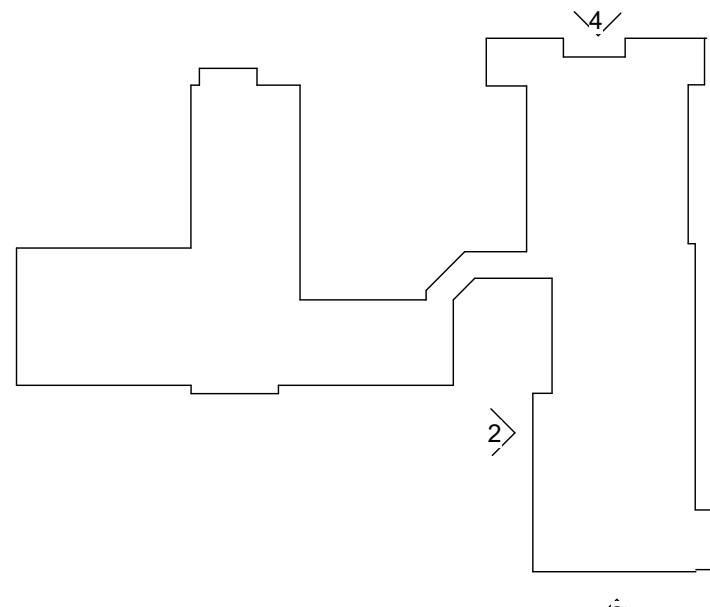

KEYPLAN

10/26/2016 - DESIGN DEVELOPMENT - NOT ISSUED FOR CONSTRUCTION

tm p

TMPartners, PLLC
5210 Maryland Way, Suite 200
Brentwood, TN 37027-5065
615.377.9773 Office
www.TMPartners.com
8131 Lakewood Main St., Suite 202
Lakewood Ranch, FL 34202
941.907.9711 Office
Firm Certification: #AA-P000404
Marc S. Rowland AR-0016769
Architecture
Interiors
Planning

BED TOWER EXPANSION & RENOVATION
NORTHWEST MEDICAL CENTER
MARGATE, FLORIDA

BED TOWER EXPANSION & RENOVATION
NORTHWEST MEDICAL CENTER
MARGATE, FLORIDA

REVISIONS

NO.	DESCRIPTION	DATE

DR. BY	KW
CK. BY	RZ, ZP
PROJ. NO.	A05816
DATE	

OVERALL EXTERIOR ELEVATIONS

A3.00