


PROJECT NUMBER	514716072
DRAWING NUMBER	C4.00
DRAWING NAME	OVERALL SITE LAYOUT


\\nasfin3\Projects\Projects\2016\514716072\dwg\Construction\Variance Submittal Parking Garage Height\514716072_S_C4.01_LAYOUT PLAN Dec 02, 2016 awiseman

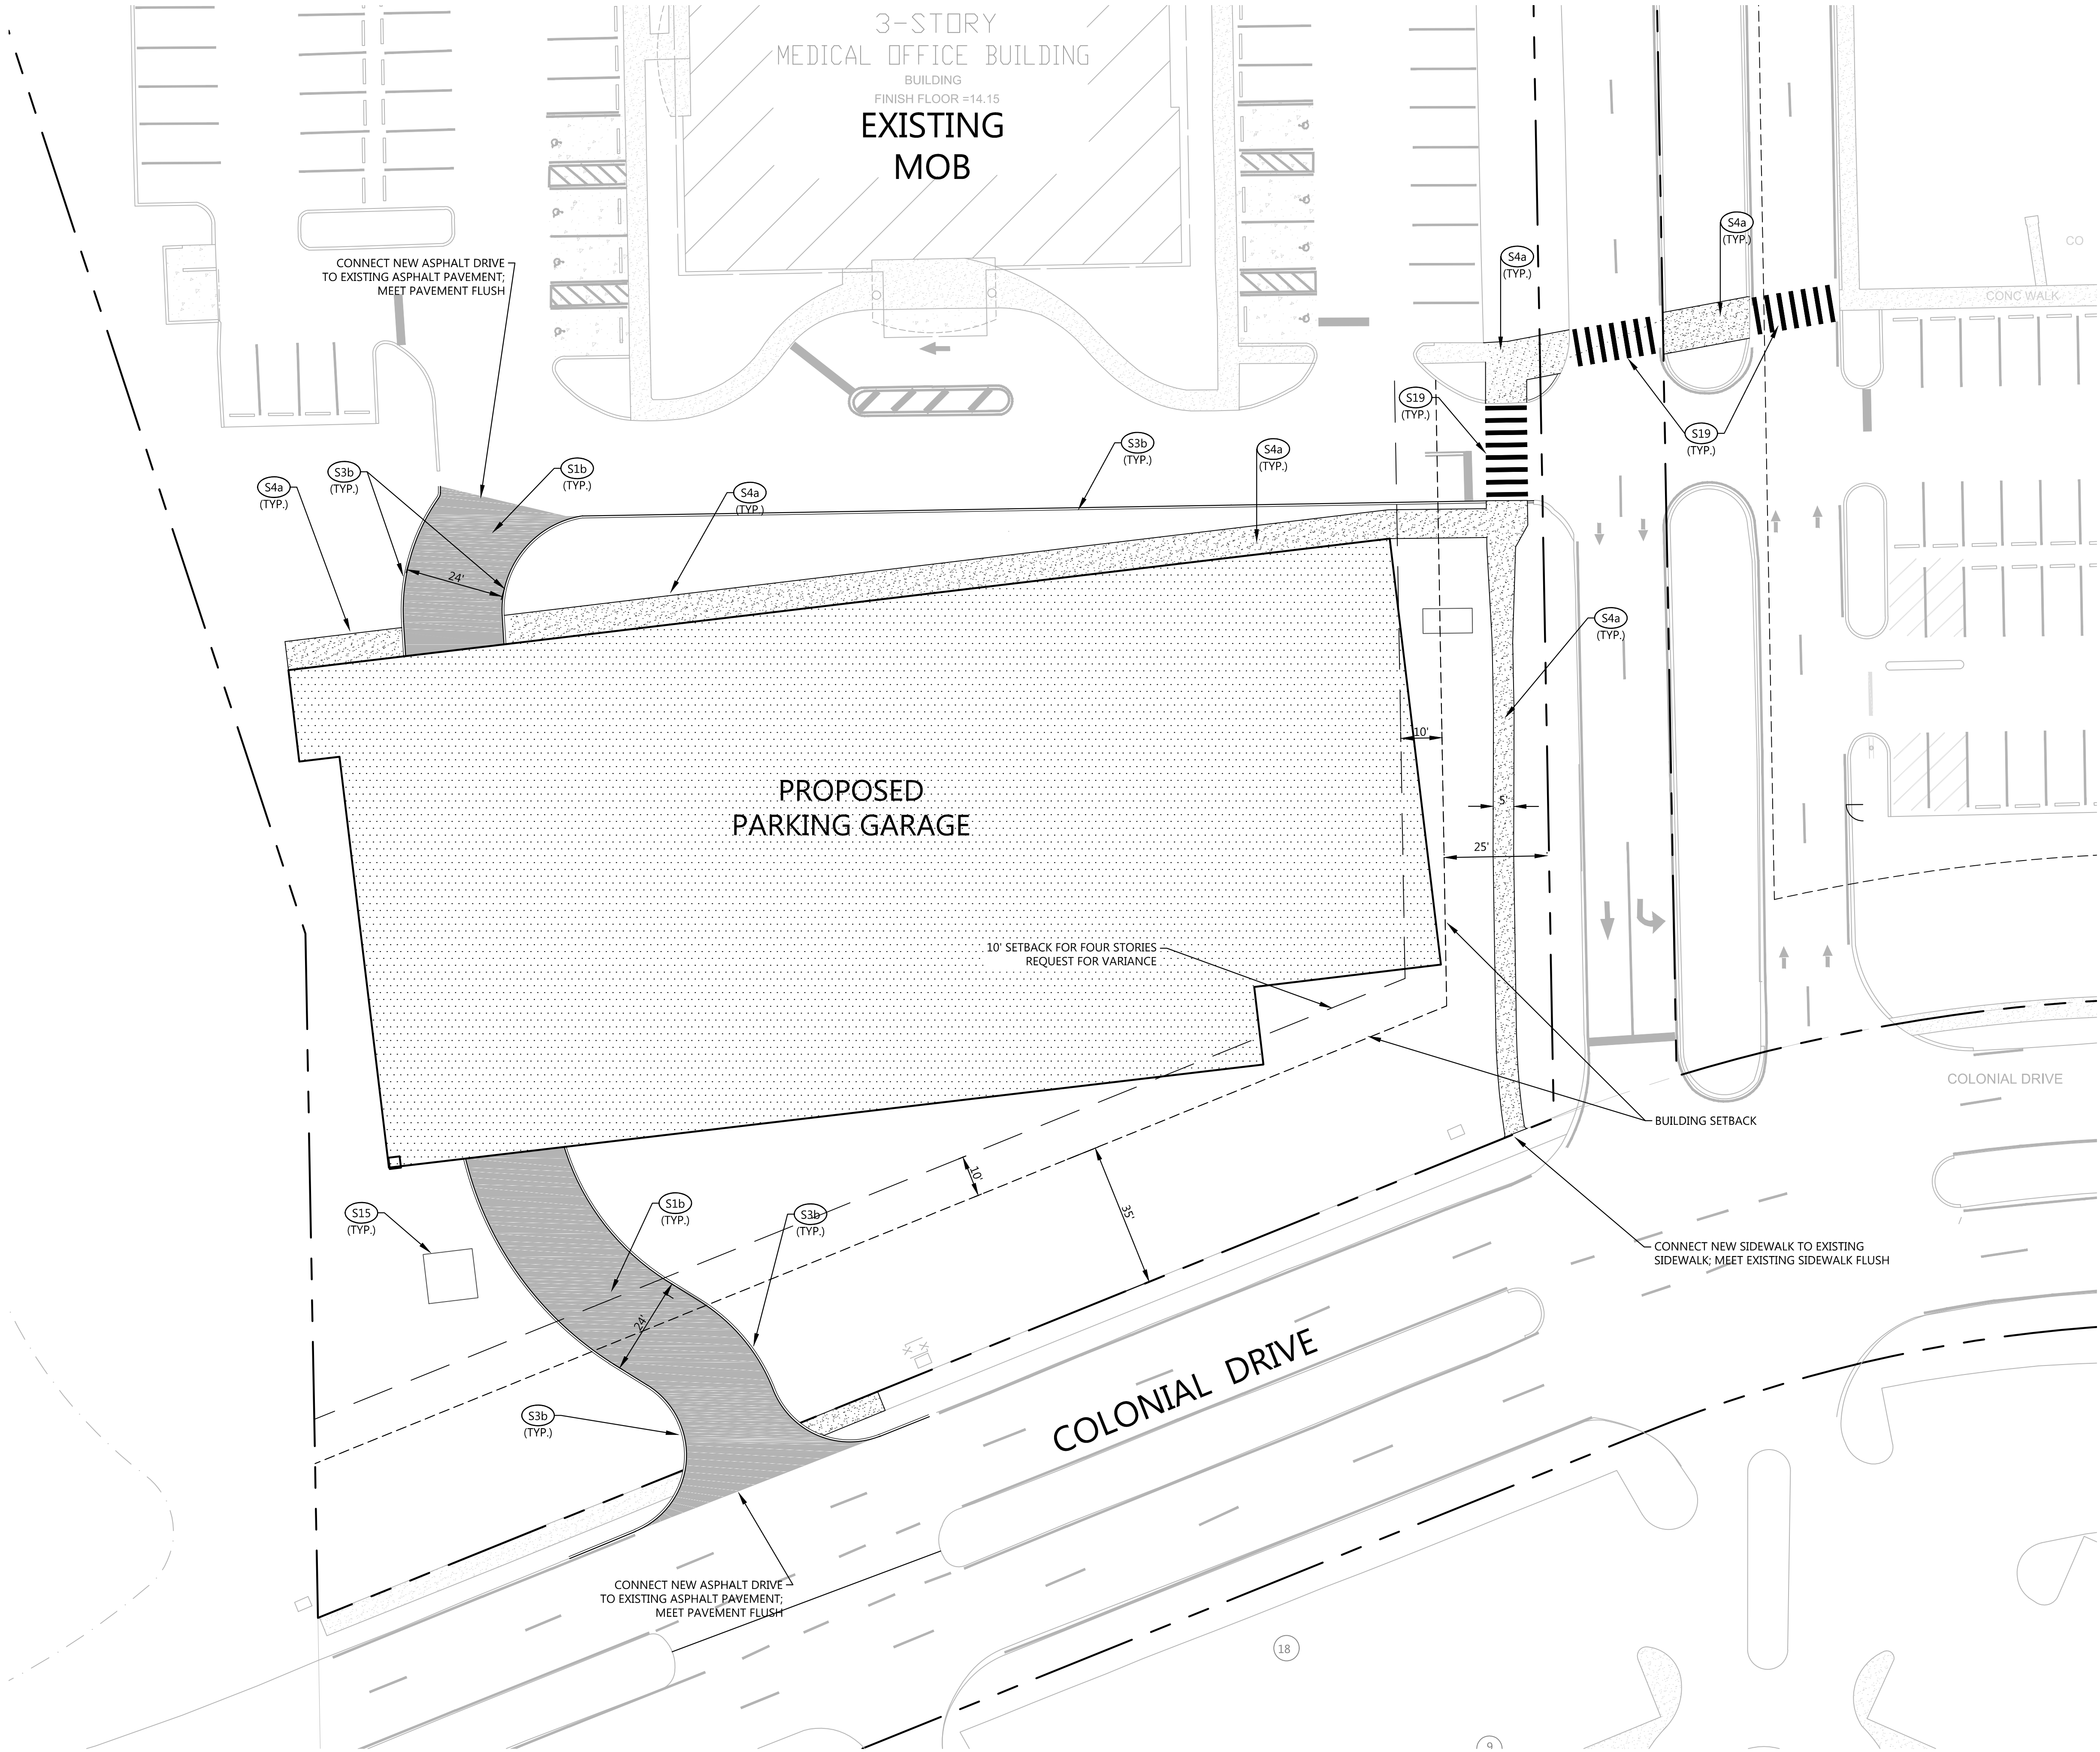

SITE LAYOUT KEYNOTES		
CODE	DESCRIPTION	DET #/SHT #
S1a	ASPHALT PAVEMENT - LIGHT DUTY	1/C6.00
S1b	ASPHALT PAVEMENT - HEAVY DUTY	1/C6.00
S2	CONCRETE PAVEMENT	8/C6.00
S3b	CONCRETE POST CURB	12/C6.00
S4a	CONCRETE SIDEWALK	2/C6.00
S4b	SIDEWALK AT FLUSH CONDITION	11/C6.00
S5a	SIDEWALK JOINTS	3/C6.00
S5b	PAVEMENT JOINTS	9/C6.00
S13b	RAMP WITH HANDRAIL/GUARDRAIL	10/C6.00
S14	BOLLARD	4/C6.00
S15	UTILITY PAD; REFER TO MP&E PLANS	7/C6.00
S18	FLUSH CONDITION	
S19	PEDESTRIAN CROSSWALK	1/C6.01

PROPOSED FEATURES LEGEND	
BUILDING	
CONCRETE PAVEMENT	
CONCRETE SIDEWALK	
HEAVY DUTY PAVEMENT	
LIGHT DUTY PAVEMENT	
TACTILE WARNING	
PAINTED STRIPE	
CONCRETE CURB	
CENTERLINE	

NOTE
1. SEE SHEET C200 FOR GENERAL NOTES

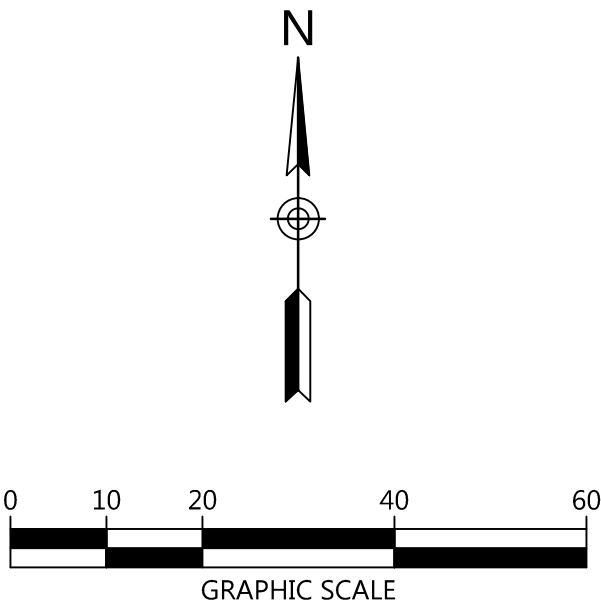



Littlejohn

An S&ME Company

1615 Edgewater Drive, Suite 200, Orlando, Florida 32804

T 407.973.1273 F 407.975.1278

www.littlejohn.com

Leonard E. Arnold, Jr., P.E., No. 55241

Bruce C. Hall, P.E., No. 440003507

Florida Firm Registration No. 28050

HCA

East Florida

450 East Las Olas Blvd.

Ft. Lauderdale, FL 33301

NORTHWEST

MEDICAL CENTER

Margate, Broward County, Florida



NO.	DATE	DESCRIPTION	BY	DT	AW	CA	APV
1	12/02/2016	VARIANCE SUBMITTAL					

PROJECT NUMBER
514716072

DRAWING NUMBER
C4.03

DRAWING NAME
SITE LAYOUT PLAN