

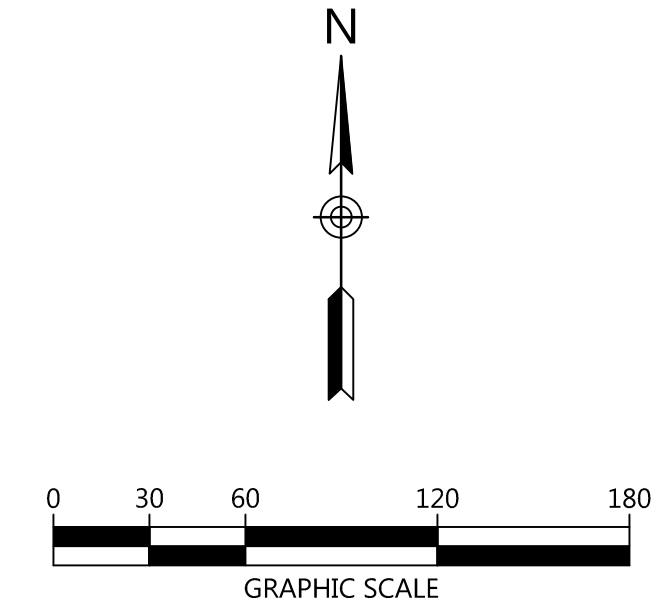


G:\Projects\2016\514716072\dwg\Construction\514716072_DD_C1.00 EX.dwg-ARCH E1 30x42 Nov 04, 2016 dtesier

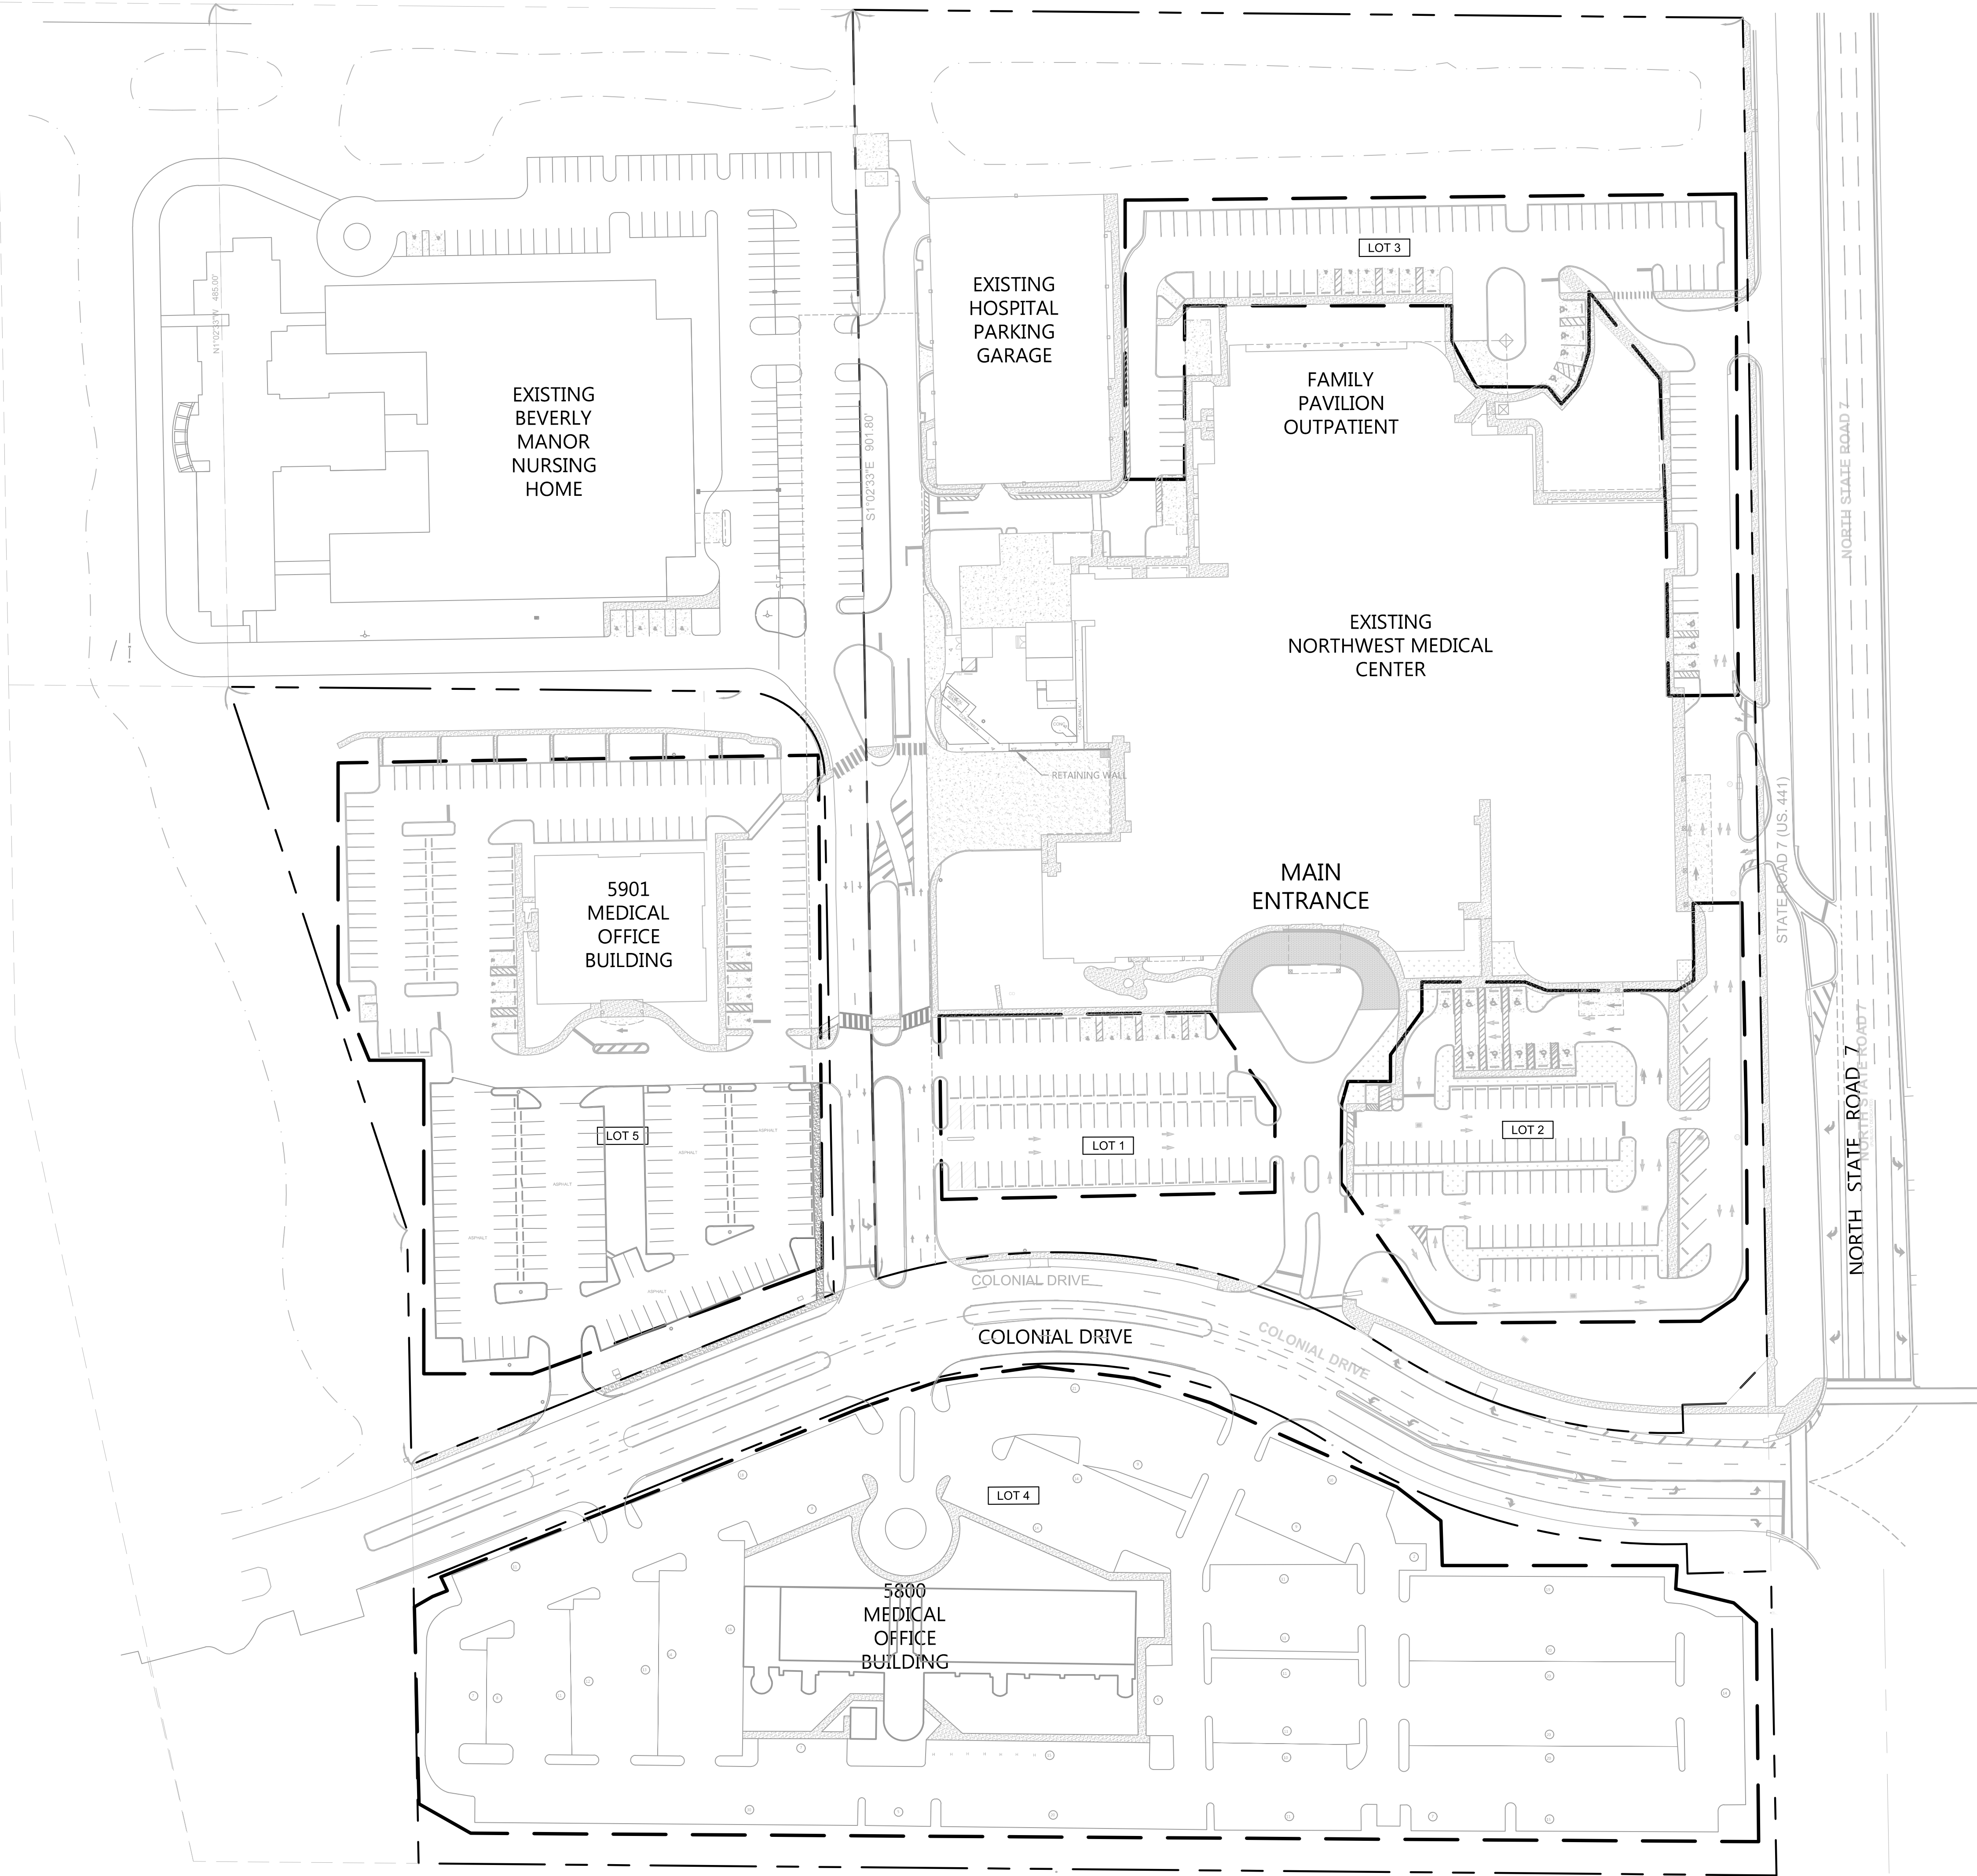

BASE INFORMATION WAS TAKEN FROM A SURVEY PREPARED BY CAULFIELD & WHEELER, INC., DATED 8-11-16. LITTLEJOHN AND ANY OF THEIR CONSULTANTS SHALL NOT BE HELD RESPONSIBLE FOR THE ACCURACY AND/OR COMPLETENESS OF THAT INFORMATION SHOWN HEREON OR ANY ERRORS OR OMISSIONS RESULTING FROM SUCH.

LOT #	STANDARD STALLS	ACCESSIBLE STALLS	TOTAL STALLS
LOT 1	70	10	80
LOT 2	91	9	100
LOT 3	60	10	70
LOT 4	462	7	469
LOT 5	241	8	249
GARAGE	223	7	230
SITE TOTAL	1147	51	1198

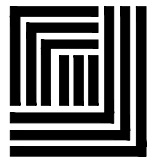

Littlejohn

An S&ME Company

1615 Edgewater Drive, Suite 200, ORLANDO, FLORIDA 32804
T 407.975.1273 F 407.975.1278 www.littlejohn.com
Leonard E. Littlejohn, P.E. No. 55241
Bruce C. Hall, P.E. No. 00003597
Florida Firm Registration No. 28050

HCA


East Florida

450 East Las Olas Blvd.
Ft. Lauderdale, FL 33301

NORTHWEST

MEDICAL CENTER

Margate, Broward County, Florida

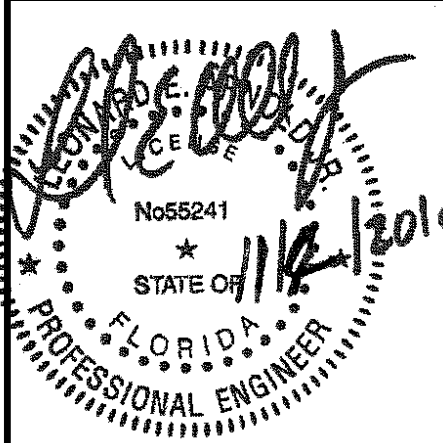

Professional Engineer Seal for Bruce C. Hall, No. 00003597, State of Florida.

NO.	DATE	DESCRIPTION	BY	CHK	CA	APV
1	11/4/2016	CITY DRC SUBMITTAL	DT	AW	CA	APV

PROJECT NUMBER

514716072

DRAWING NUMBER

C1.00

DRAWING NAME

EXISTING CONDITIONS