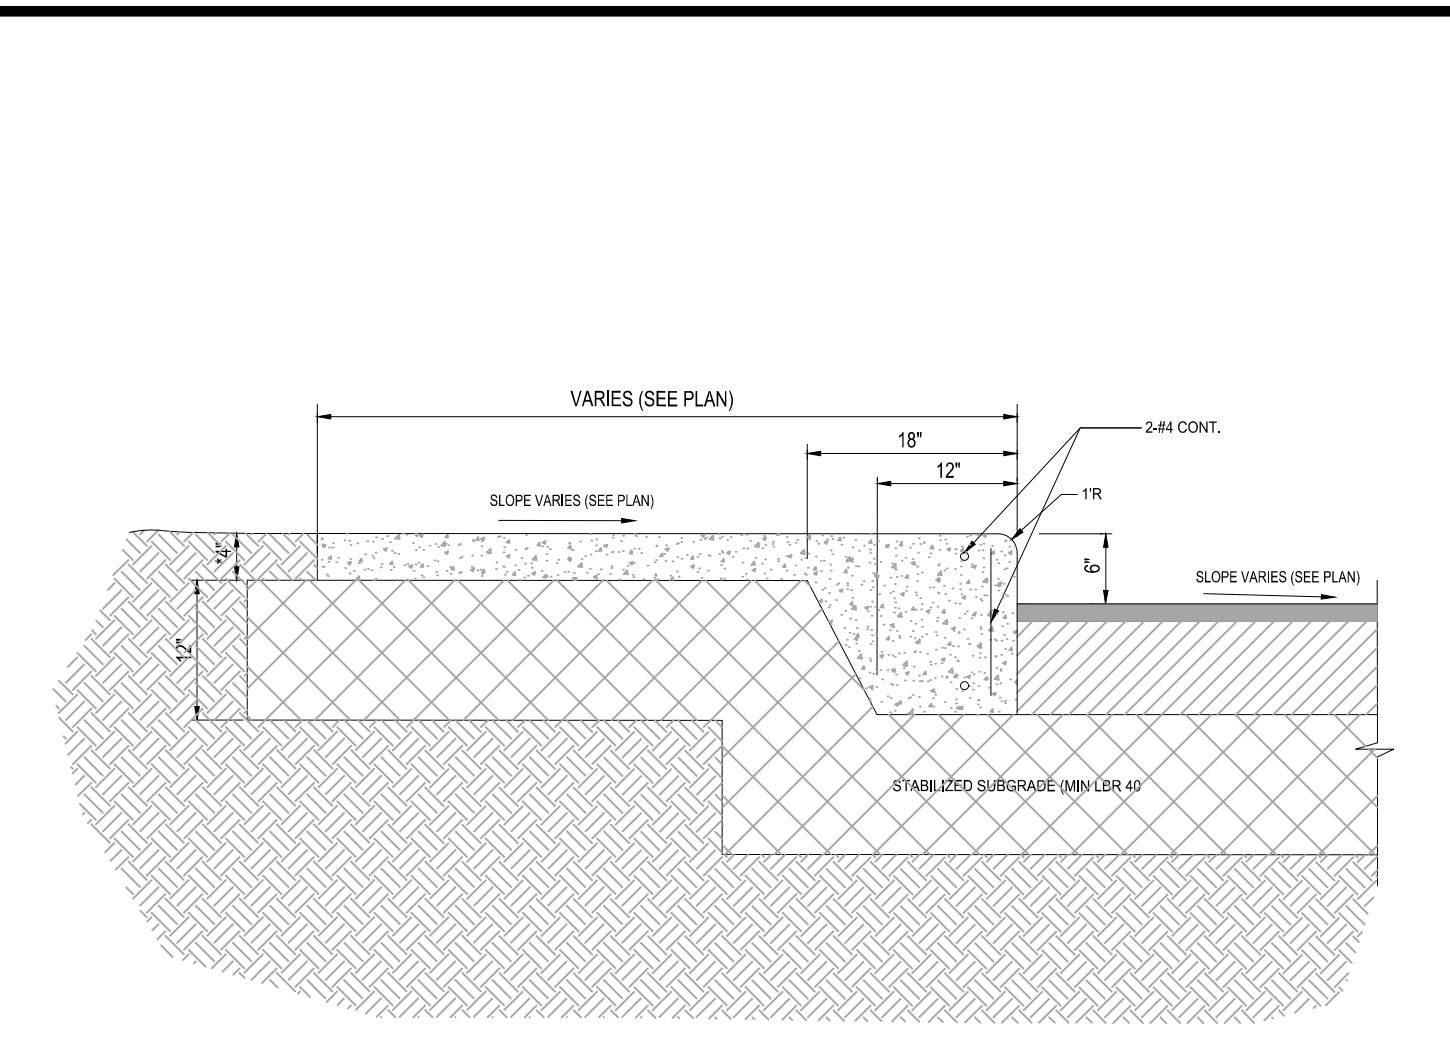


[illegible][illegible]



SCALE: NOTE

ELEVATION VIEW

DETAIL "A"
N.T.S.

PLAN VIEW

Labels and Dimensions:

- BOLLARD COVER W/ GREEN (FMS #075) REFLECTOR TAPE (BY C.F.I.) @ TOP, ATTACHED TOP ONE ADHESIVE BOLLARDS SHALL BE PLACED 8'-0" O.C.
- GREEN REFLECTOR TAPE
- STEEL BOLLARD (20 GA.) FILLED W/ CONC. (SUPPLIED BY G.C.)
- CONC. SIDEWALK (SEE DETAIL)
- SLEEVE: SAND FILLED IN VOID SPACE
- COMPACTED GRAVEL BASE
- CONC. PARKING
- STABILIZED SUBGRADE
- WHITE PVC BOLLARD COVER (SUPPLIED BY C.F.I.)
- 6" DIA. STEEL BOLLARD (SUPPLIED BY G.C.) FILLED W/ CONC.
- SKARLEY IC SL (SELF-LEVELING) CAULKING OR EQUAL
- 1" FILLER ROPE BACKER ROD
- CONC. SIDEWALK
- 8" PVC SLEEVE
- SAND
- CONCRETE
- 8" PVC SLEEVE: SAND FILLED IN VOID SPACE
- 6" BOLLARD W/ COVER
- EXPANSION JOINT
- 6'-0" O.C. ±
- 1'-0"
- 2'-0"
- 4"
- 1/4"

FLEXIBLE SEALANT

#5X12 LG GREASED ROD
@ 24" O.C.

#5 BAR CONT

1/2"

PREFORMED FILLER-FULL
DEPTH OF JOINT

4" CONC. SIDEWALK

WWF 6"x6"-W1.4 X W1.4
REINFORCING @ MID-DEPTH

6" COMPACTED
GRAVEL BASE

8" 4"

NOTE:
- CONTROL JOINTS @ 20'-0" O.C. MAX. REFER TO
PLAN
- BROOM FINISH WITH TWO COATS SEALING/CURING
COMPOUND.

DETAIL @ SIDEWALK EXPANSION JOINT

N.T.S.










88.38"

30"

2"

HARDWARE:
BRYCE FASTENERS -
PENTA-PLUS TAMPER PROOF
NUTS (1/2" DIA.) OR APPROVED
EQUAL.

CONCRETE SIDEWALK

6"x6"x1/2" FLANGE
MOUNTING PLATE

4 x 1/2" MOUNTING HOLES

MANUFACTURER: JAYPRO - HDWR-95M
FINISH: SCHEDULE 40 GALVANIZED PIPE -
BLACK POWDER COATED FINISH

**BIKE RACK DETAIL
(FLORIDA ONLY)**

N.T.S.

THOMAS
ENGINEERING GROUP

CIVIL ENGINEERS • PROJECT MANAGERS • LAND PLANNING • LANDSCAPE ARCHITECTS

■ 1009 CORPORATE DR.
SUITE 200
FT. LAUDERDALE, FL 33334
P. 854-202-7000

■ 4650 W. KENNEDY BLVD.
SUITE 600
TAMPA, FL 33609
P. 813-379-4100

■ 125 W. WINDTOWN RD.
SUITE 206
JUPITER, FL 33458
P. 561-203-7593


[illegible]

PROJECT No.:	F140147
DRAWN BY:	JFV
CHECKED BY:	MAT
CAD I.D.:	F140147-SITE DETAILS

PROJECT:

**5485 WEST
ATLANTIC BOULEVARD**

— FOR —



MARGATE, FL



RADICE III
1000 CORPORATE DRIVE, SUITE 250
FORT LAUDERDALE, FL 33334
PH: (954) 202-7000
FX: (954) 202-7070
www.ThomasEngineeringGroup.com

MICHAEL A. TROXELL

PROFESSIONAL ENGINEER
December 13, 2016
FLORIDA LICENSE No. 50572
FLORIDA BUSINESS CERT. OF AUTH. No. 27528

SHEET TITLE:

CONSTRUCTION DETAILS

SHEET NUMBER:

CFG09.0

DATE: 10-31-2016