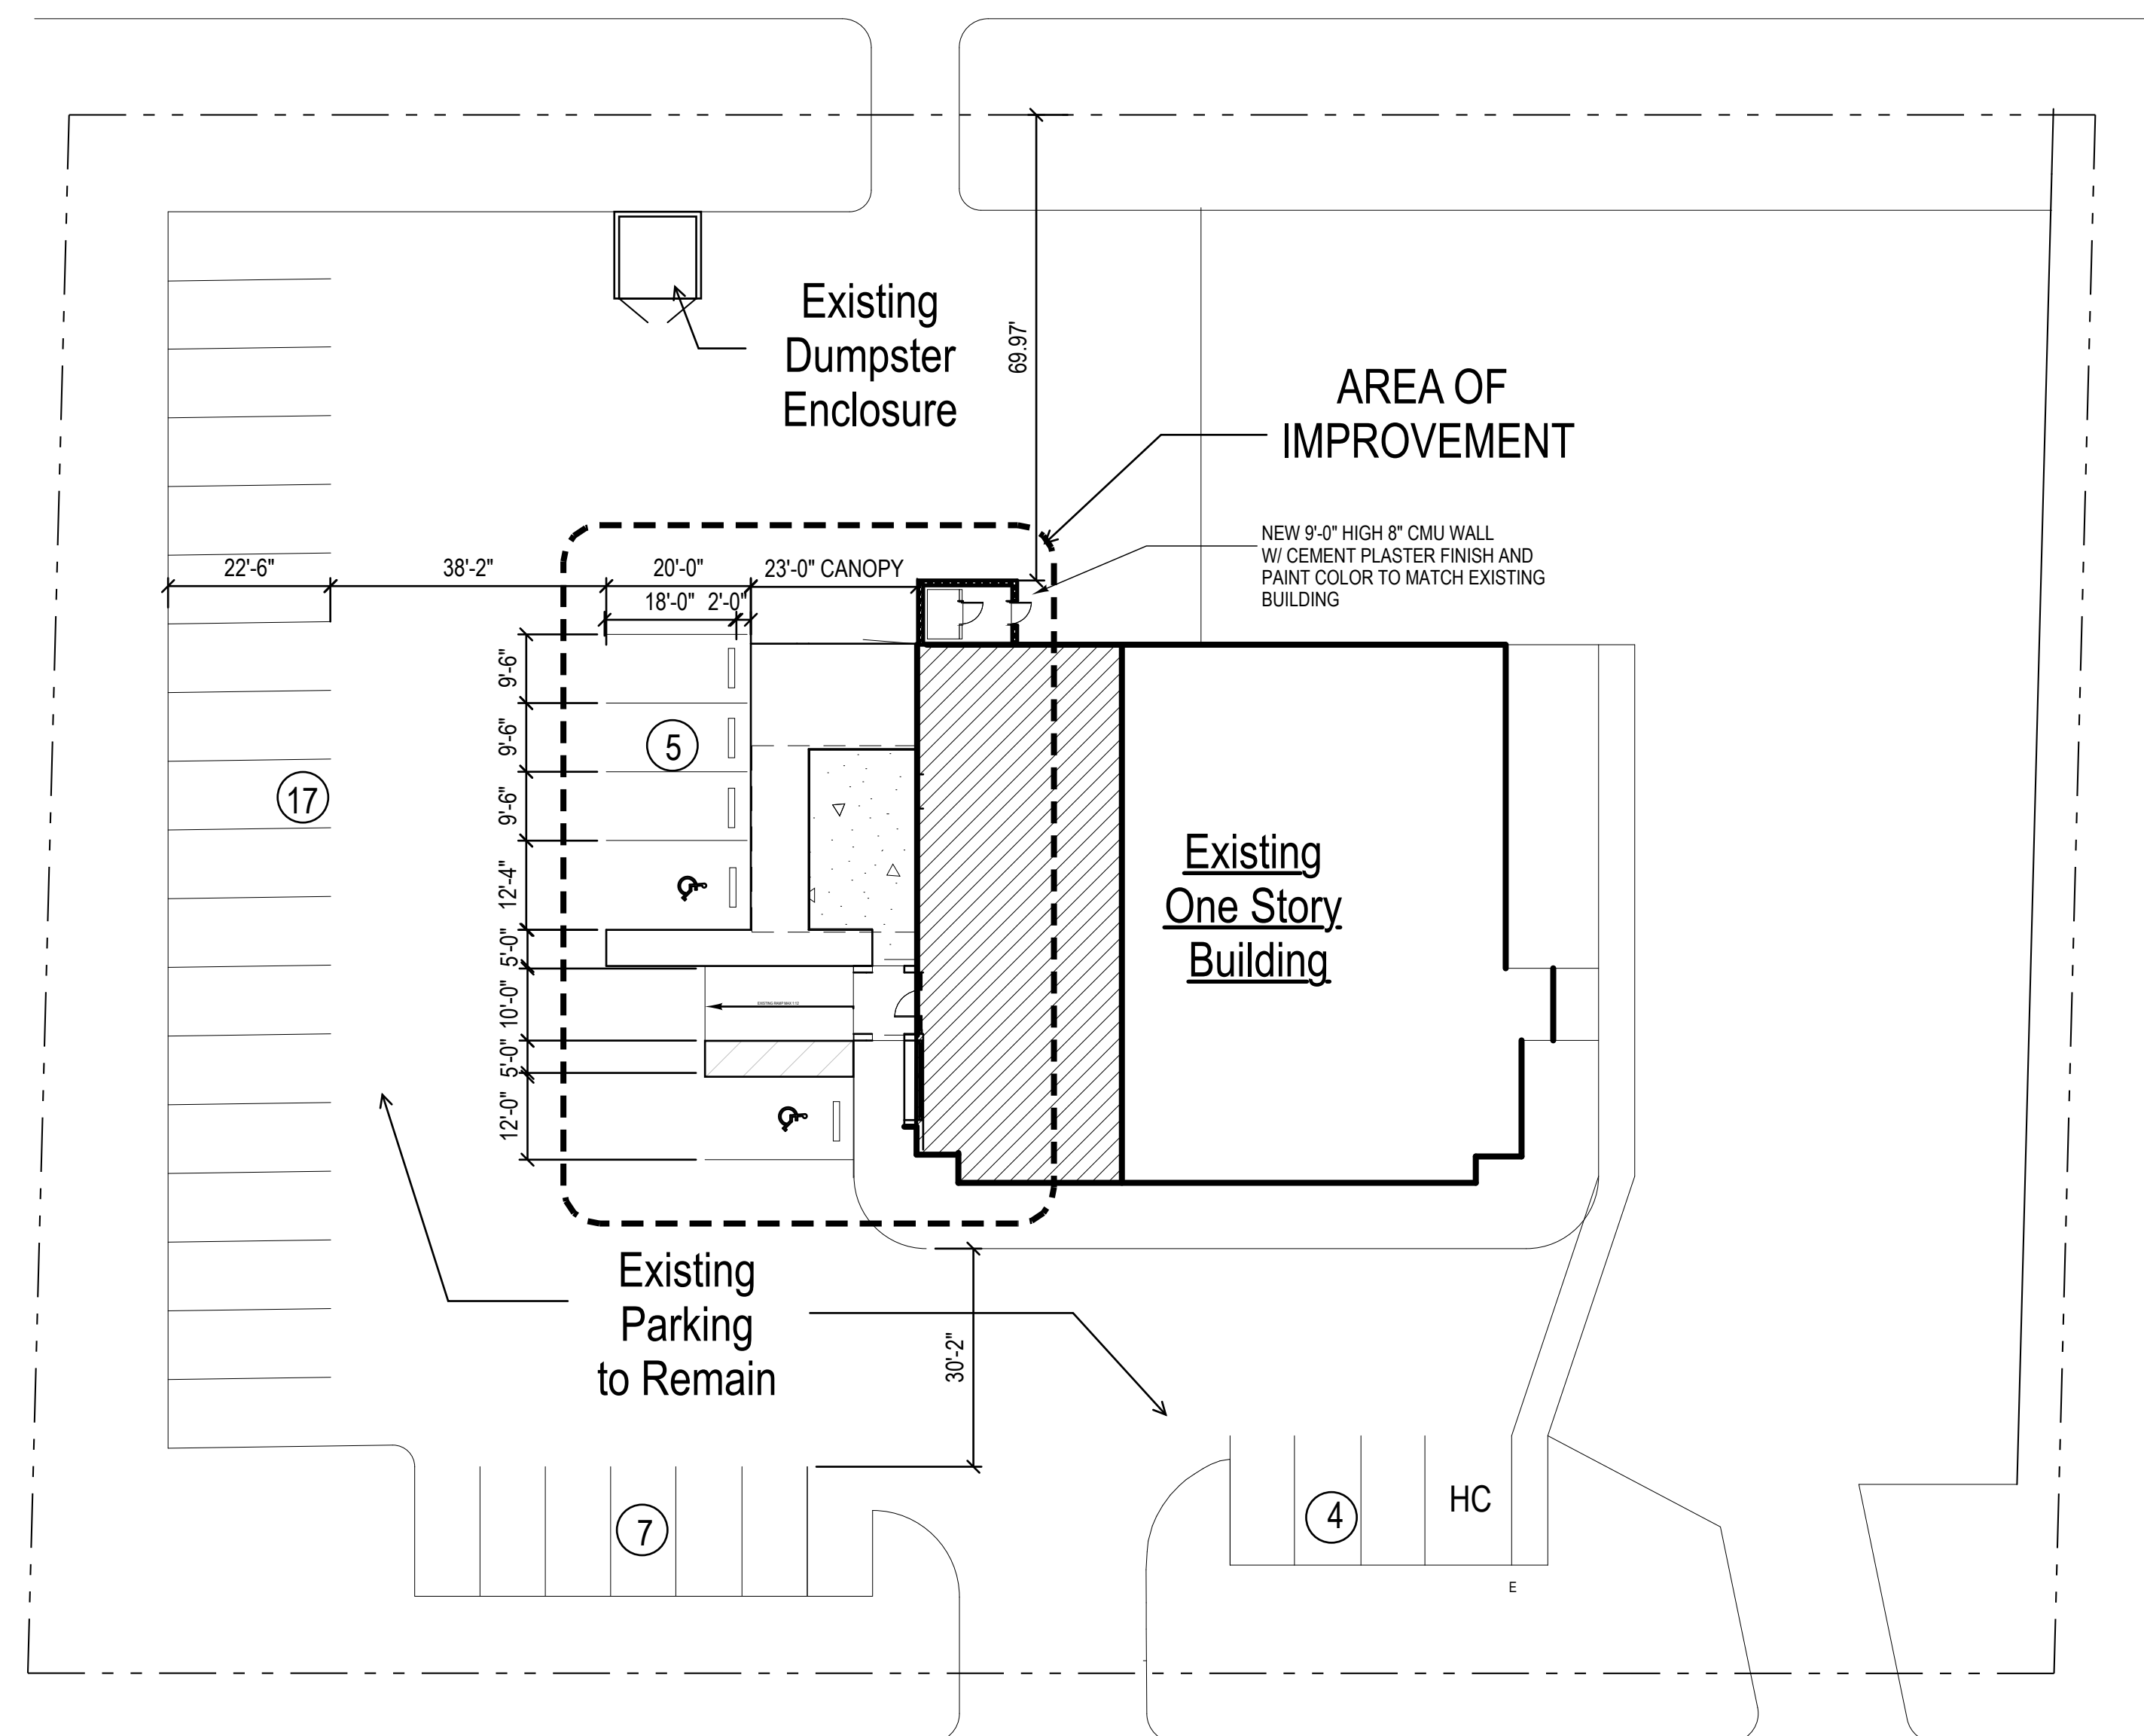
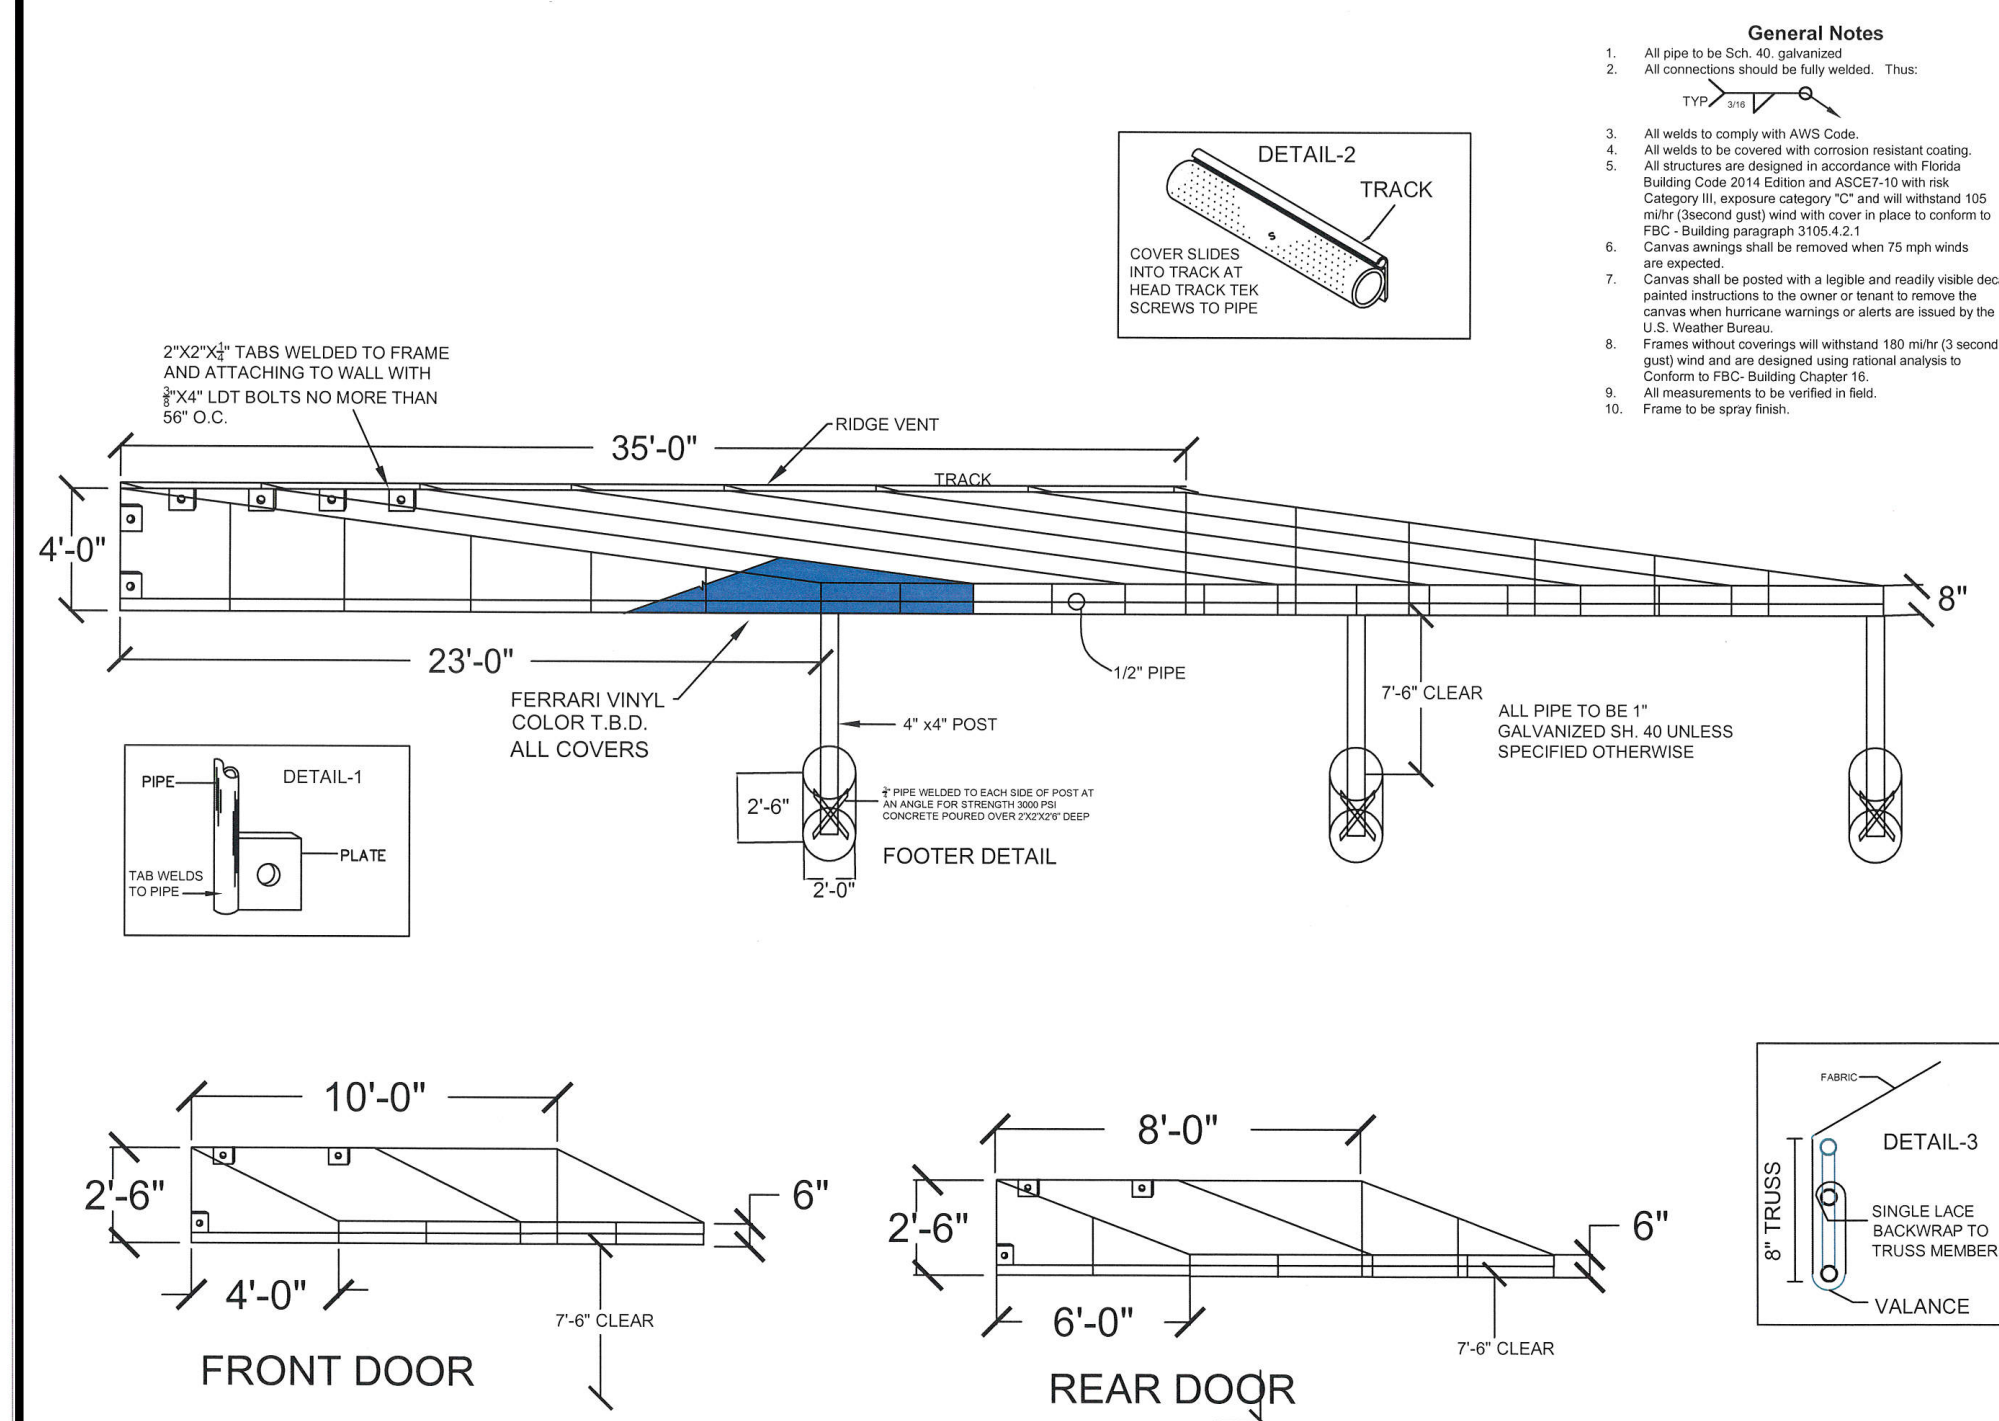
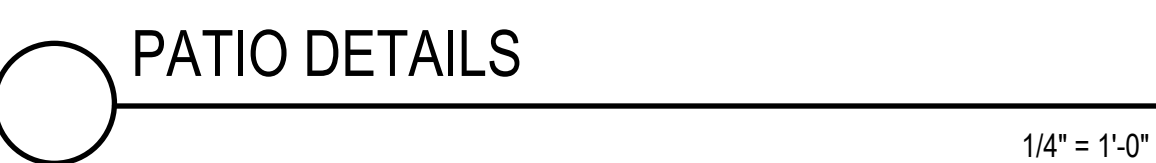
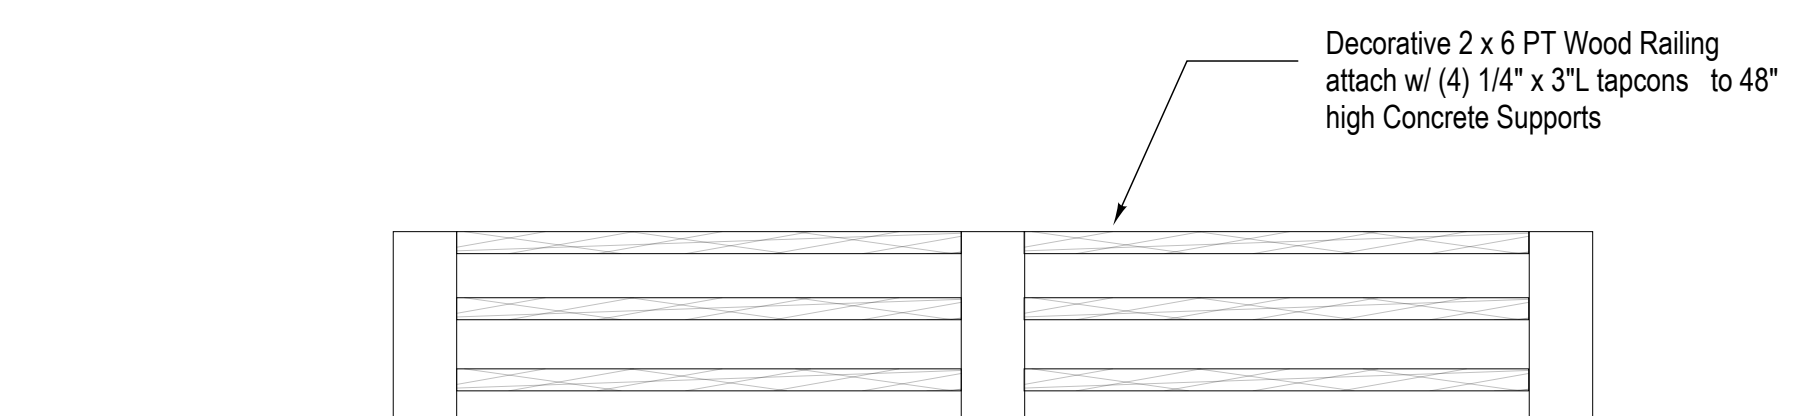
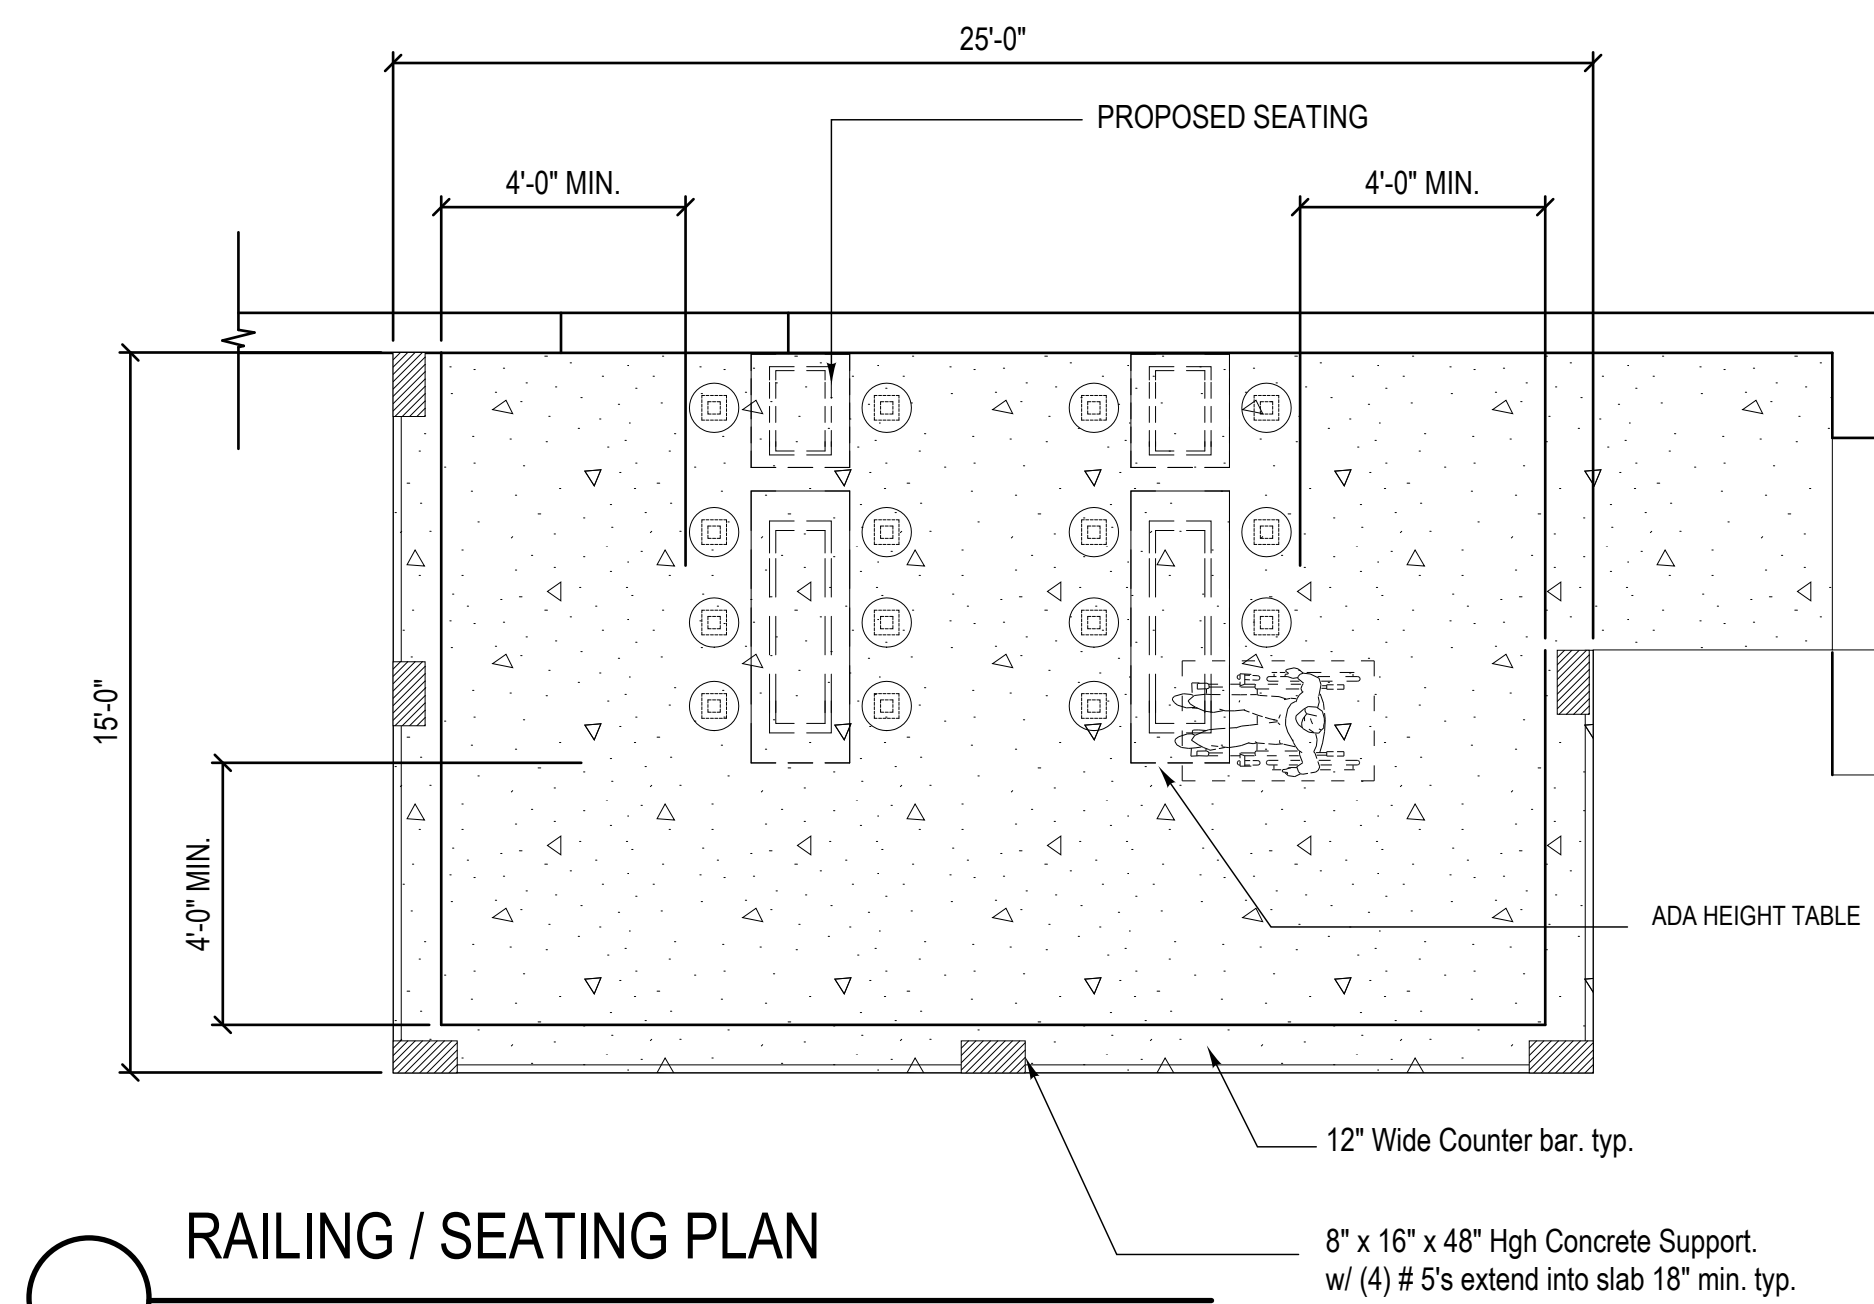


[illegible]

Contract		
Permit		
Bid		
Date	4/1/14	
Scale	AS NOTED	
Drawn	HT	
Job	2013-123	
Sheet	A1.01	
Of	X/X	Sheets