


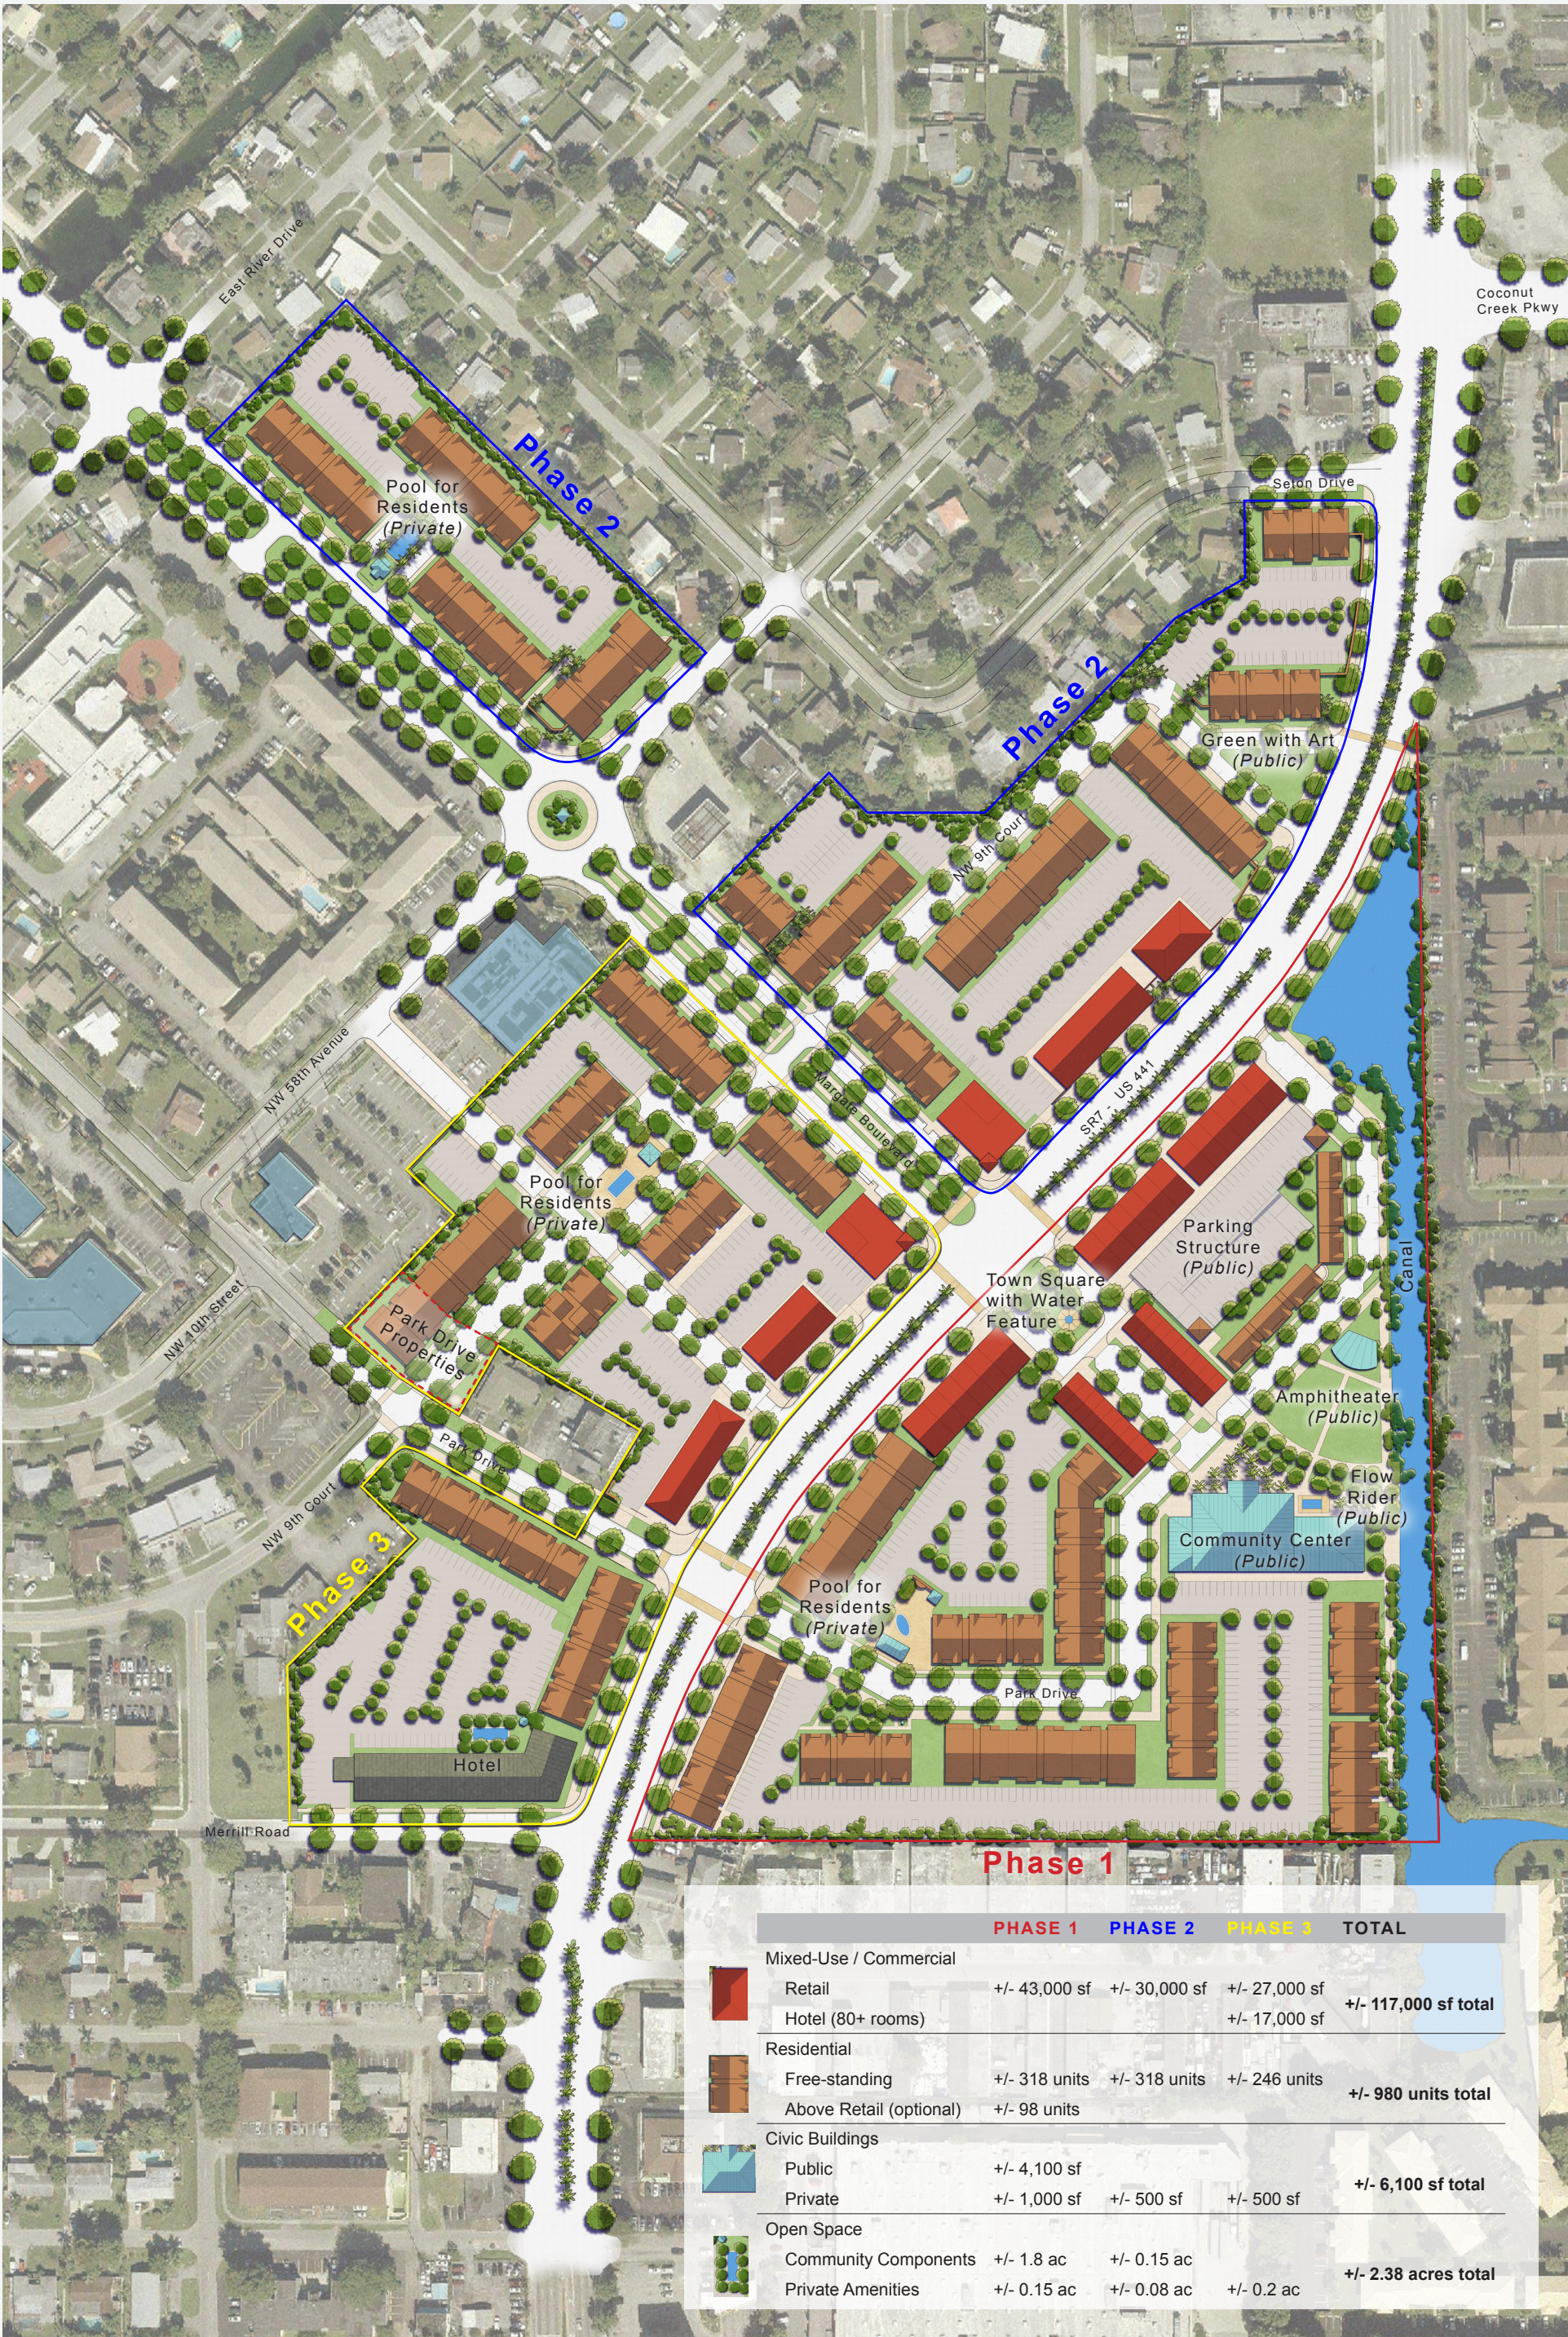

Illustrative Plan