

ZONING R-1  
USE - RELIGIOUS - CATHOLIC CHURCH

SITE DATA

FLOOR AREAS	square feet
OFFICE BUILDING	5,814
MULTIPURPOSE BUILDING	10,682
MAINTENANCE BUILDING	1,236
CHURCH BUILDING	10,239
FUTURE PAVILION	3,000

30,971	TOTAL BUILDING COVERAGE
--------	-------------------------

PAVED AREAS

SIDEWALK AREA	26,040
PARKING AND DRIVE AREA	168,866

194,906	TOTAL PAVED AREA
---------	------------------

SITE AREA

SITE AREA	395,813
GREEN SPACE PROVIDED	200,907 50.76% OF SITE AREA

PARKING PROVIDED

	STANDARD	HANDICAP	TEMP GRASS
LOT 1		6	
LOT 2	146	4	
LOT 3	52	2	
LOT 4	112		
LOT 5	52	6	
LOT 6			52
LOT 7		12	

TOTAL PARKING PROVIDED	362	30	52
TOTAL	392		GRASS SPACES NOT INCLUDED IN TOTAL



CHURCH SEATING SCHEDULE

Type	Count	Seating	
36" Diameter	17		Total
36 x 96 Folding Table 4588 2	16		
Chair First	240	A	4
Chair_TEBE_3418	132		49
pew type 1 -23'	39	15	10
pew type 2 -21'	2	14	22
pew type 3 -17'	2	11	28
pew type 4 -15'	1	10	585
pew type 5 -15'	7	7	15
pew type 6 -6'	1	4	713
Ven Top/Edg 28.5H 48Dia	24		


REQUIRED PARKING

CHURCH FIXED SEATING	713 SEATS / 3	237
CLASSROOMS	12 CLASSROOMS / 1	12
OFFICE, MAINTENANCE	13,250 SF / 200	67
	REQUIRED PARKING SPACES	310

NOTE: FUTURE PAVILION NON CONCURRENT USE - 75 FIXED SEATS

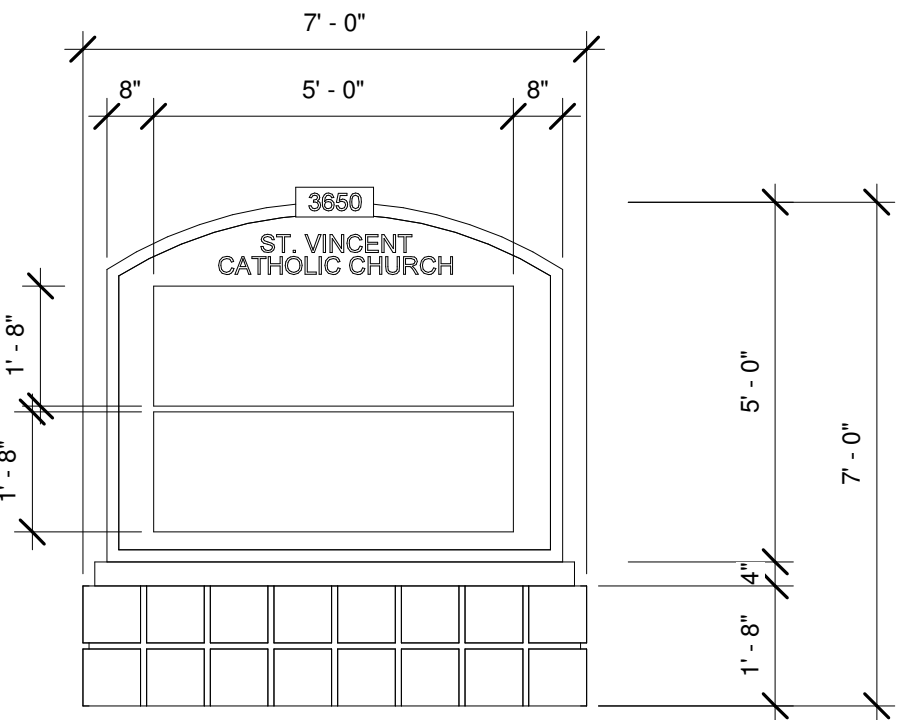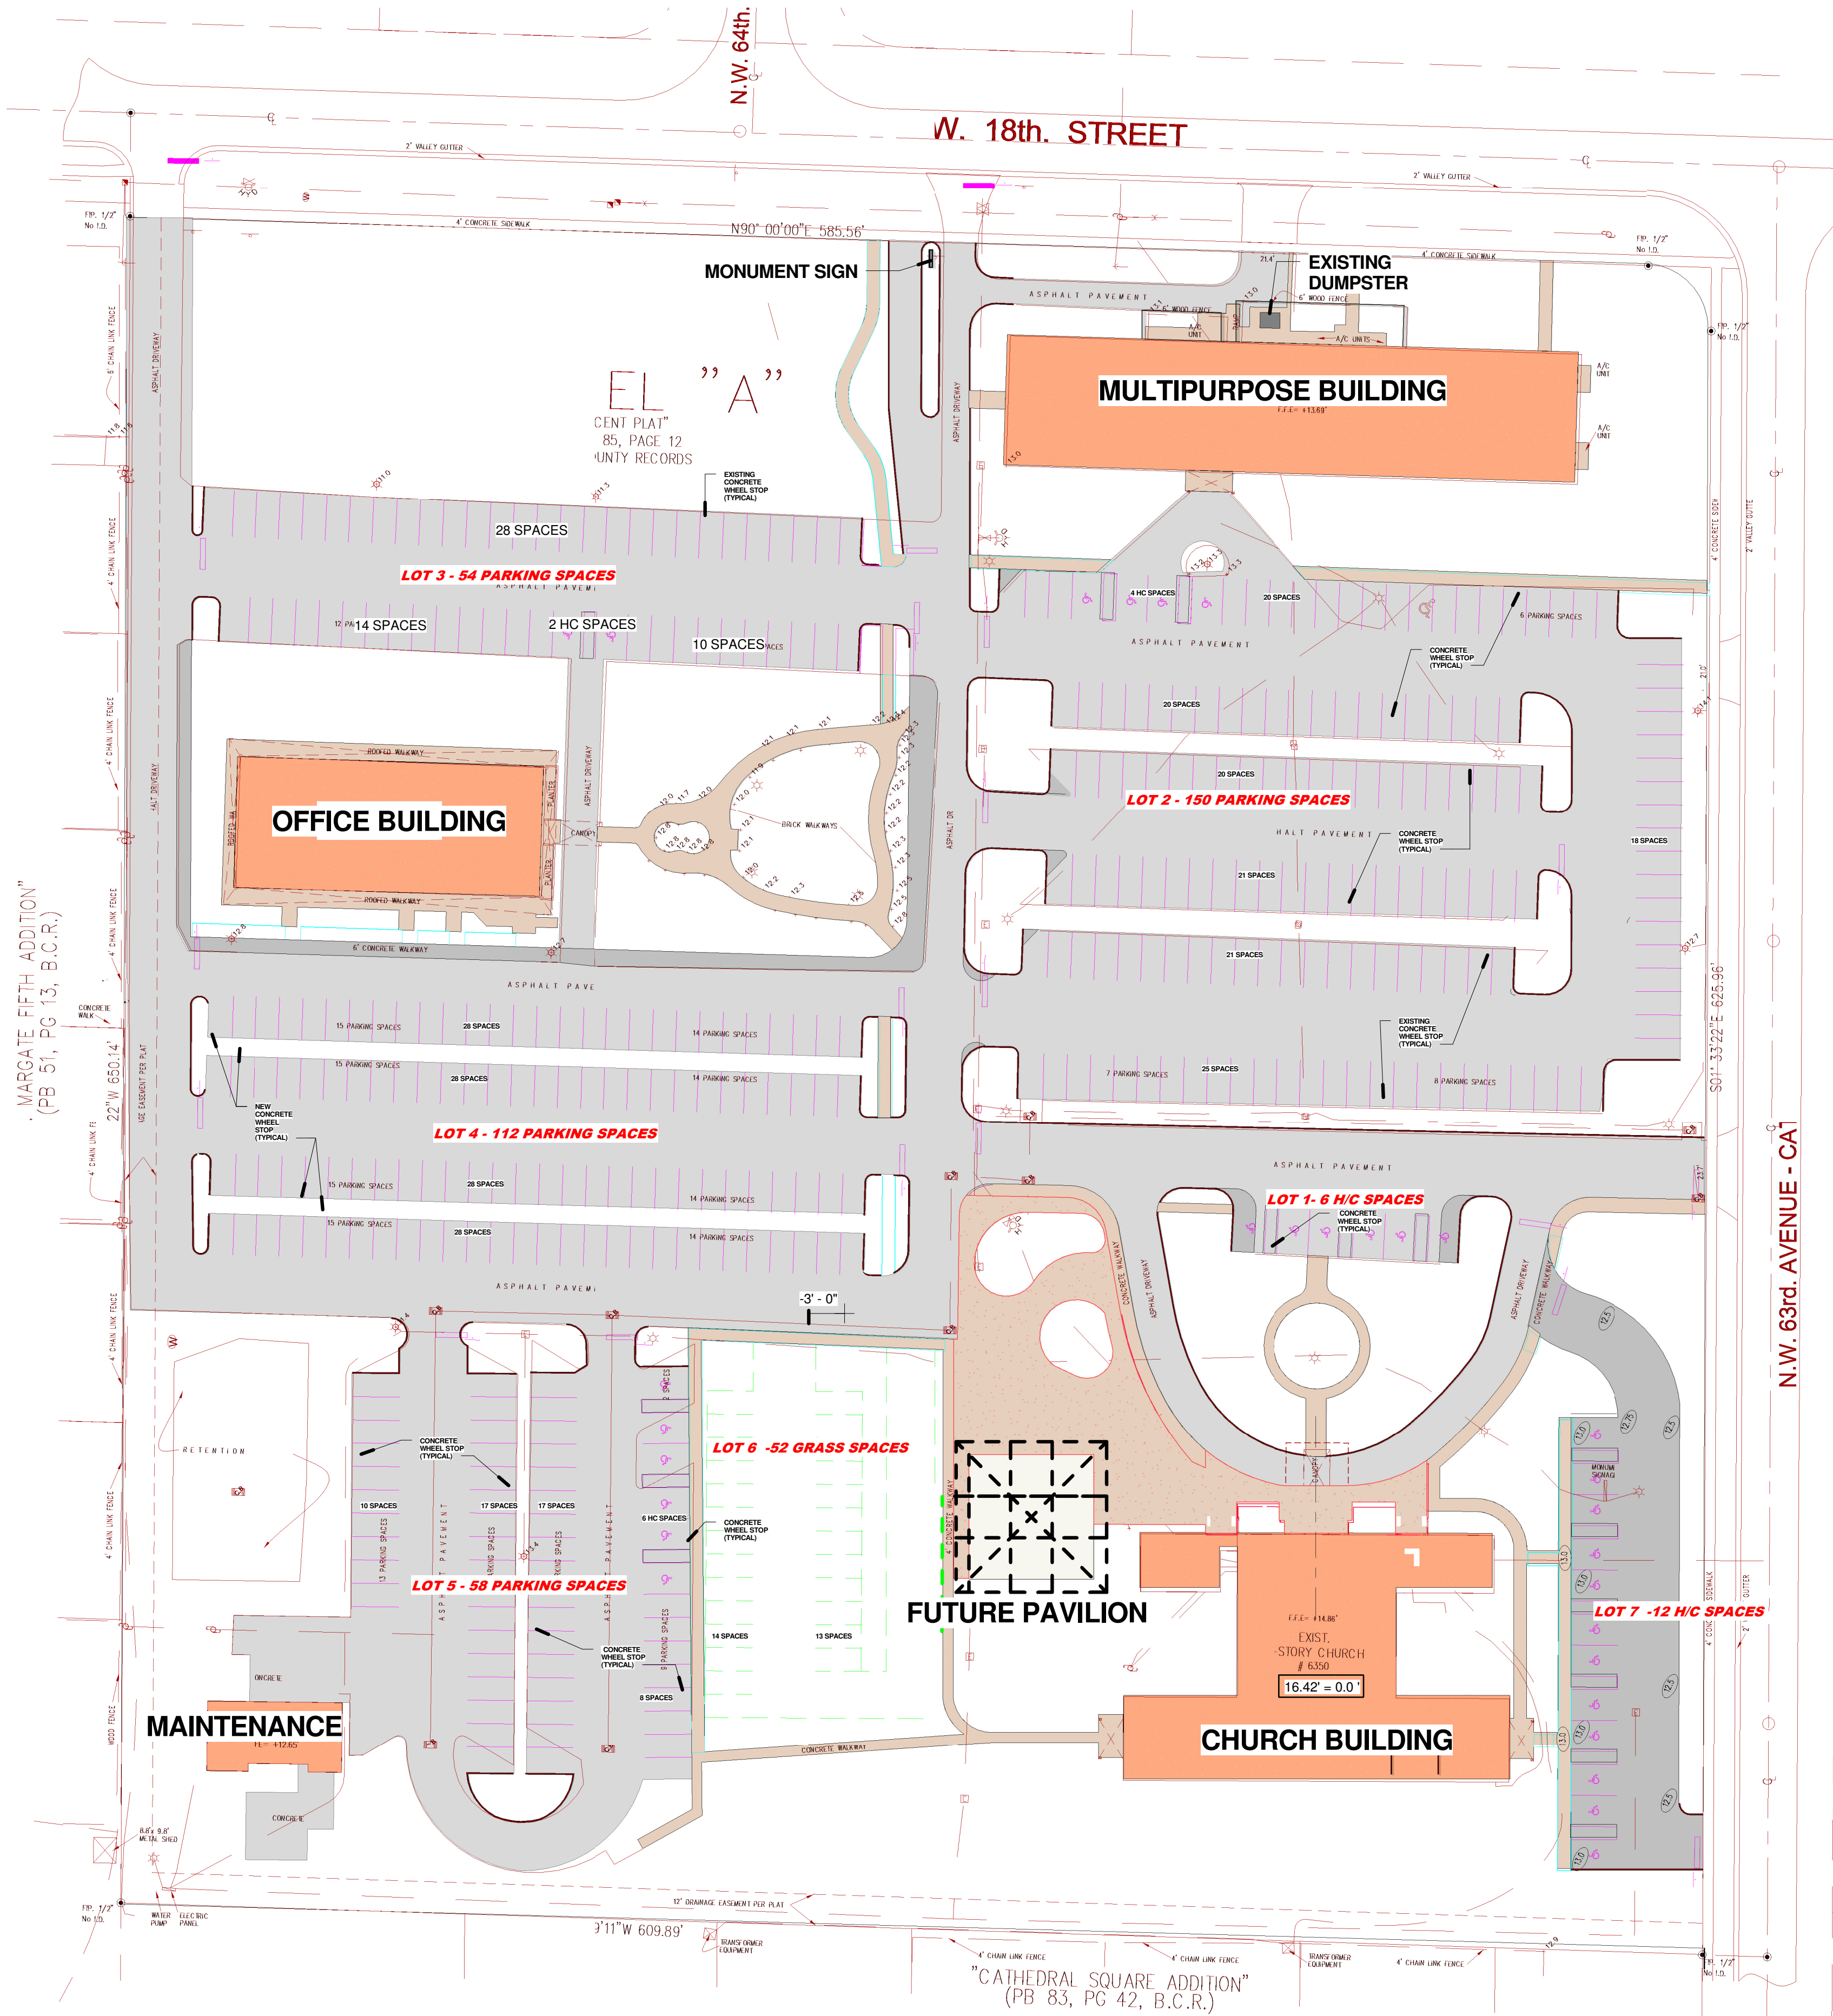

2 FRONT SIGN ELEVATION  
3/8" = 1'-0"

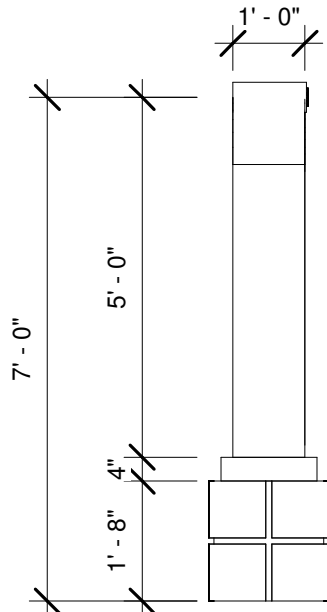

3 SIDE SIGN ELEVATION  
3/8" = 1'-0"