



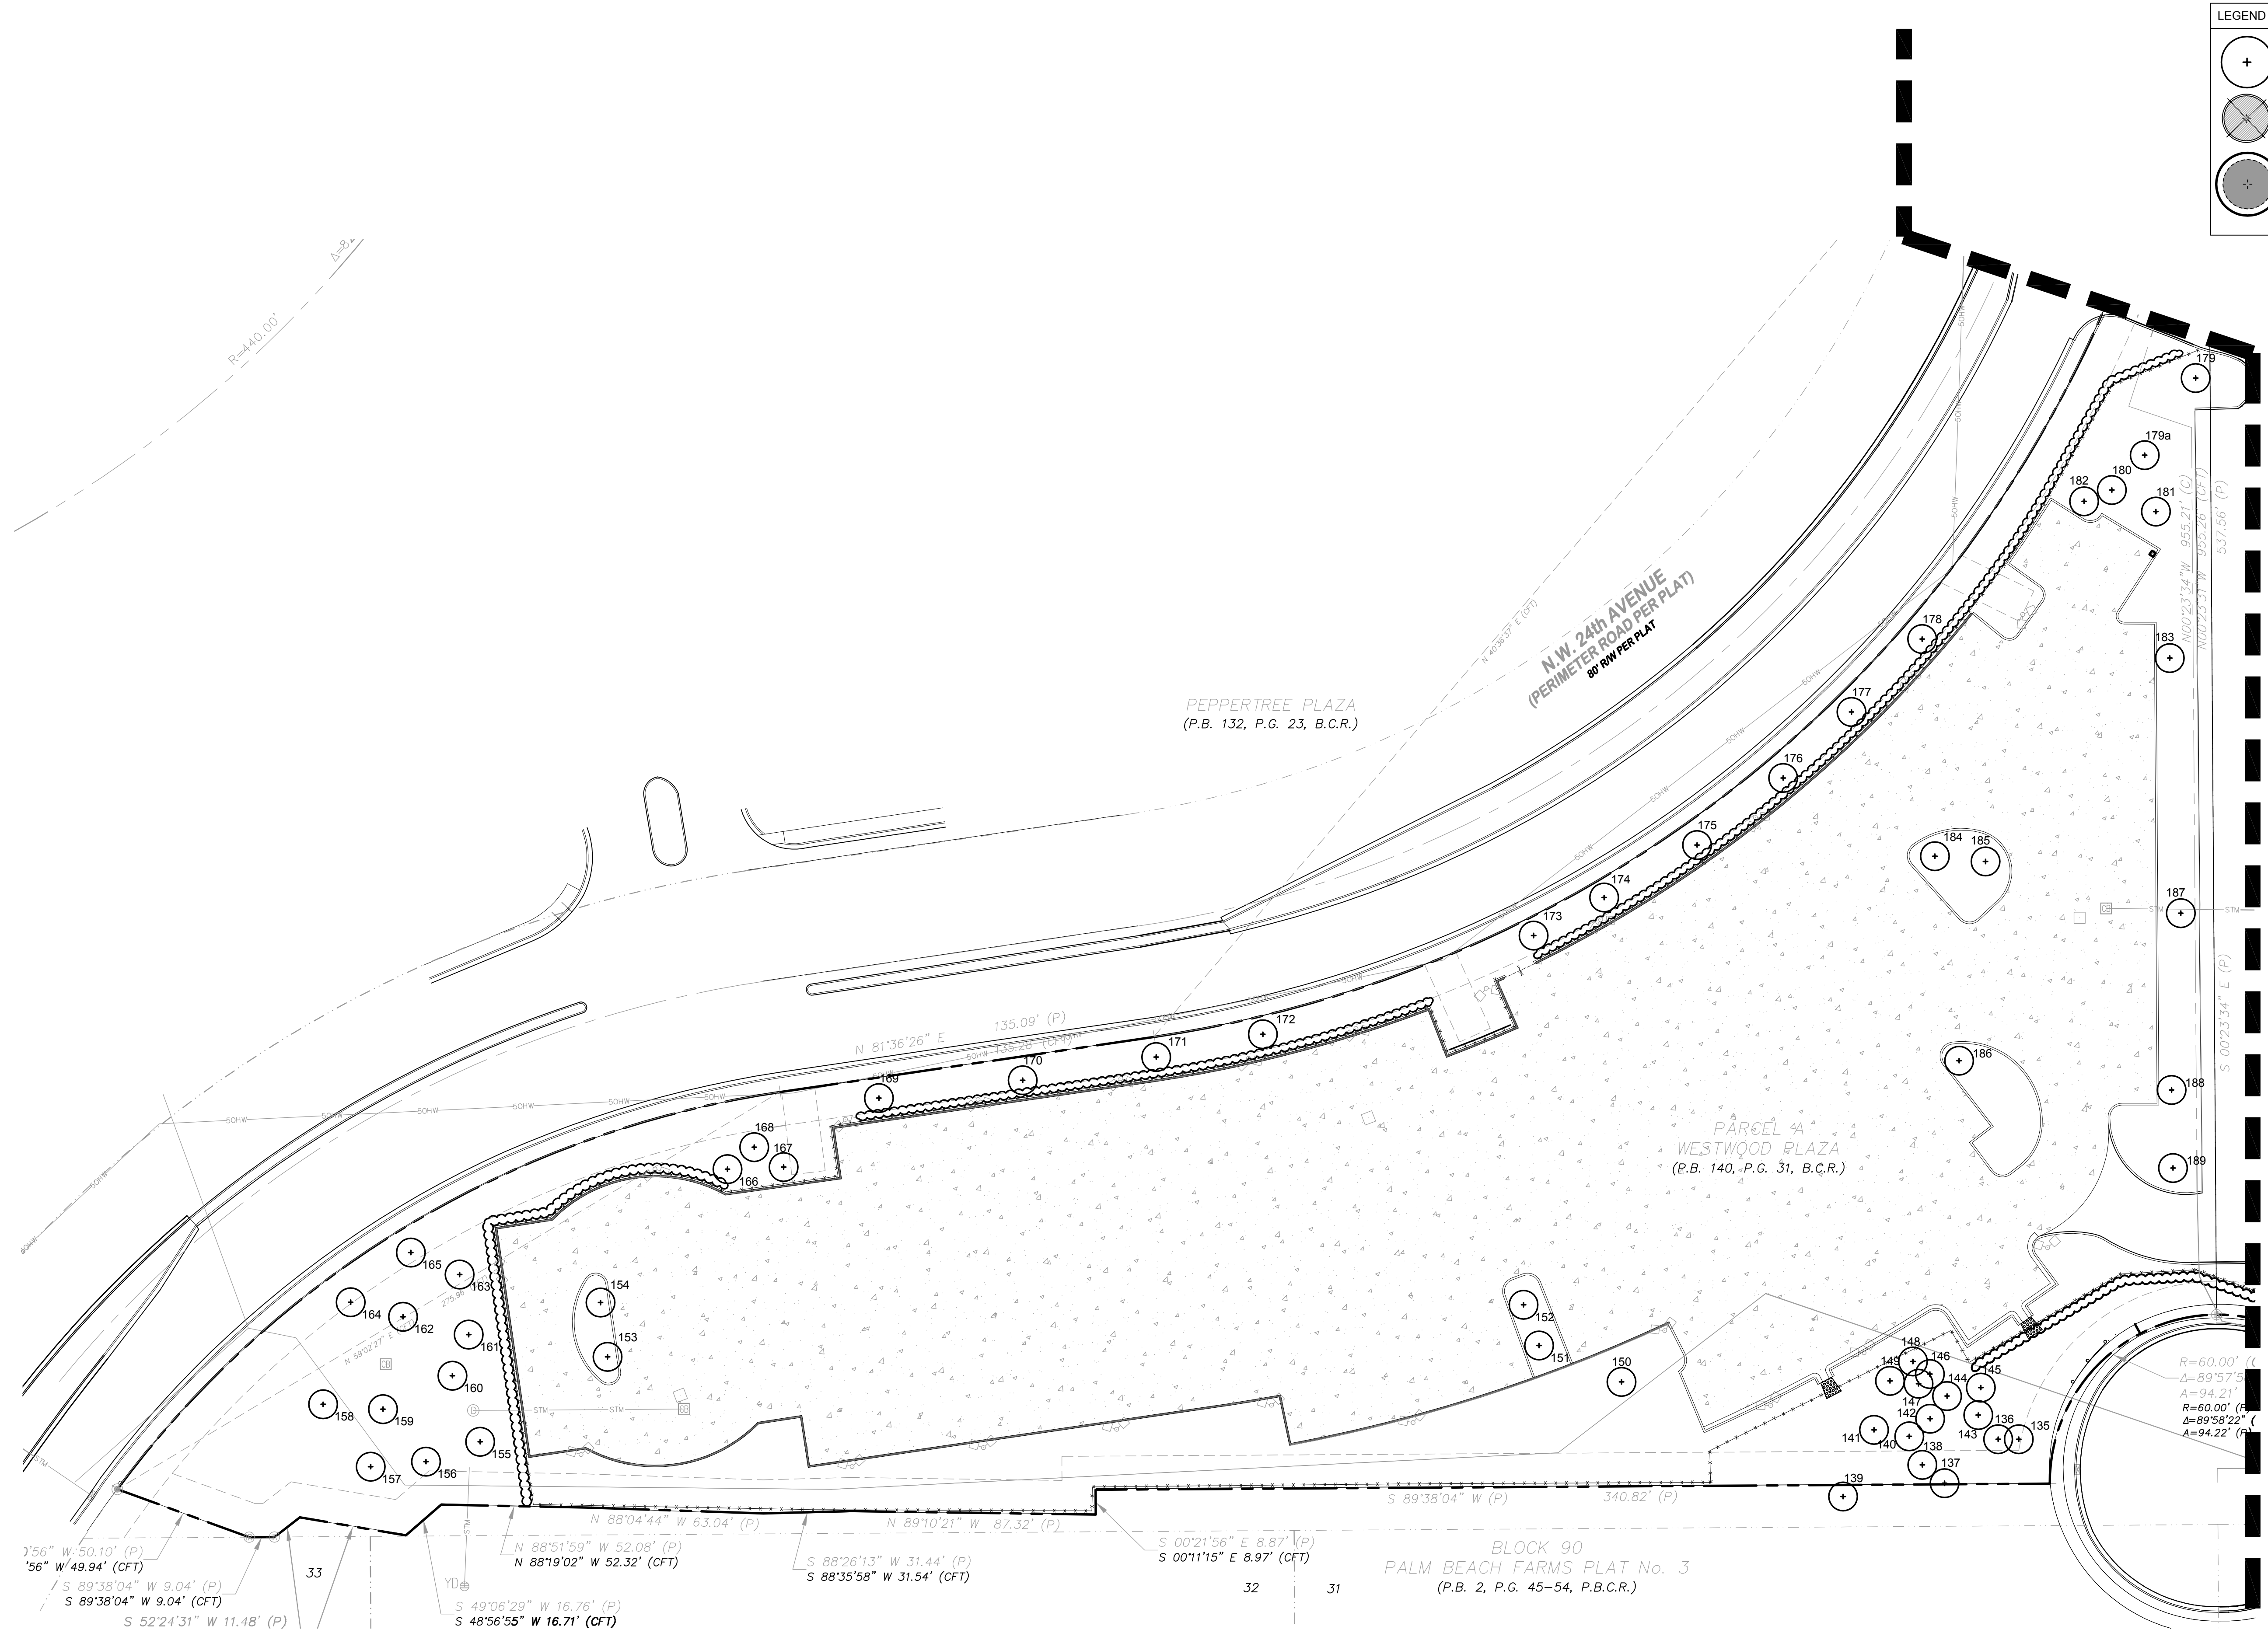

LEGEND

- Existing tree / palm to remain
- Existing tree/ palm to be removed
- Existing tree / palm to be relocated

AAL
Architectural Alliance Landscape
612 SW 4th Ave., Fort Lauderdale, FL 33315 LCC000237
TEL: 954-764-8858 EMAIL: hjohnson@archall.net

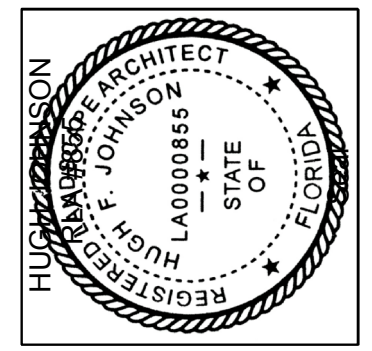

Revision Dates

PARKING GARAGE AND CAR WASH BUILDING FOR
JM LEXUS OF MARGATE
5350 W. SAMPLE ROAD
MARGATE, FLORIDA

Sheet Description
TREE DISPOSITION PLAN

Release Date
6-10-2017

Project Number
1715b

Drawing Number
TS-3
Sheet 3 of 5



SCALE: 1"=30'-00"

NORTH

Existing Tree Survey 06/19/17


JM LEXUS									
KEY	BOTANTICAL NAME	COMMON NAME	CALIPER (INCHES)	HEIGHT (FEET)	CANOPY (FEET)	CONDITION	DISPOSITION	COMMENTS	
1	Roystonea regia	Royal Palm	18	25	15	80%	Remain		
2	Hyophorbe lagenicaulis	Bottle Palm	16	8	6	75%	Remain		
3	Roystonea regia	Royal Palm	18	25	15	80%	Remain		
4	Hyophorbe lagenicaulis	Bottle Palm	16	8	6	75%	Remain		
5	Roystonea regia	Royal Palm	18	25	15	80%	Remain		
6	Hyophorbe lagenicaulis	Bottle Palm	16	8	6	75%	Remain		
7	Roystonea regia	Royal Palm	18	25	15	80%	Remain		
8	Hyophorbe lagenicaulis	Bottle Palm	16	8	6	75%	Remain		
9	Roystonea regia	Royal Palm	18	25	15	80%	Remain		
10	Hyophorbe lagenicaulis	Bottle Palm	16	8	6	75%	Remain		
11	Roystonea regia	Royal Palm	18	25	15	80%	Remain		
12	Roystonea regia	Royal Palm	18	25	15	80%	Remain		
13	Roystonea regia	Royal Palm	18	25	15	80%	Remain		
14	Roystonea regia	Royal Palm	18	25	15	80%	Remain		
15	Roystonea regia	Royal Palm	18	25	15	80%	Remain		
16	Roystonea regia	Royal Palm	18	25	15	80%	Remain		
17	Roystonea regia	Royal Palm	18	25	15	80%	Remain		
18	Roystonea regia	Royal Palm	18	25	15	80%	Remain		
19	Roystonea regia	Royal Palm	18	25	15	80%	Remain		
20	Roystonea regia	Royal Palm	18	25	15	80%	Remain		
21	Roystonea regia	Royal Palm	18	25	15	80%	Remain		
22	Roystonea regia	Royal Palm	18	25	15	80%	Remain		
23	Roystonea regia	Royal Palm	18	25	15	80%	Remain		
24	Roystonea regia	Royal Palm	18	25	15	80%	Remain		
25	Roystonea regia	Royal Palm	18	23	15	80%	Remain		
26	Roystonea regia	Royal Palm	18	23	15	80%	Remain		
27	Roystonea regia	Royal Palm	18	25	15	80%	Remain		
28	Quercus virginiana	Live Oak	18	20	22	75%	Remain		
29	Quercus virginiana	Live Oak	12	20	20	75%	Remain		
29a	Phoenix roebelenii	Pygmy Date Palm	7 Triple	7	7	60%	Remain		
30	Phoenix roebelenii	Pygmy Date Palm	7 Triple	7	7	60%	Remain		
31	Roystonea regia	Royal Palm	18	25	15	80%	Remain		
32	Roystonea regia	Royal Palm	18	23	15	80%	Remain		
33	Ptychosperma elegans	Solitaire Palm	3	15	6	70%	Remain		
34	Ptychosperma elegans	Solitaire Palm	3	15	6	70%	Remain		
35	Ptychosperma elegans	Solitaire Palm	3	15	6	70%	Remain		
36	Ptychosperma elegans	Solitaire Palm	3	15	6	70%	Remain		
37	Roystonea regia	Royal Palm	18	23	15	80%	Remain		
38	Roystonea regia	Royal Palm	18	25	15	80%	Remain		
39	Dypsis lutescens	Areca Palm	15 Multi	16	10	65%	Remain		
40	Dypsis lutescens	Areca Palm	15 Multi	16	10	65%	Remain		
41	Dypsis lutescens	Areca Palm	15 Multi	16	10	65%	Remain		
42	Quercus virginiana	Live Oak	9	20	20	70%	Remain		
43	Conocarpus erectus	Buttonwood	24	20	25	70%	Remain		
44	Sabal palmetto	Sabal Palm	9	18	9	60%	Remain		
45	Sabal palmetto	Sabal Palm	9	18	9	60%	Remain		
46	Sabal palmetto	Sabal Palm	9	18	9	60%	Remain		
47	Roystonea regia	Royal Palm	14	22	10	60%	Remain		
48	Conocarpus erectus	Buttonwood	20	20	20	60%	Remain		
49	Calophyllum inophyllum	Beauty Leaf	8	12	9	60%	Remain		
50	Calophyllum inophyllum	Beauty Leaf	8	12	9	60%	Remain		
51	Calophyllum inophyllum	Beauty Leaf	8	12	7	40%	Remove		
52	Quercus virginiana	Live Oak	8	14	14	60%	Relocate		
53	Quercus virginiana	Live Oak	10	16	16	60%	Relocate		
54	Quercus virginiana	Live Oak	10	16	16	60%	Relocate		
55	Quercus virginiana	Live Oak	10	16	16	60%	Relocate		
56	Quercus virginiana	Live Oak	8	14	14	60%	Relocate		
57	Quercus virginiana	Live Oak	8	14	14	60%	Relocate		
58	Quercus virginiana	Live Oak	10	16	16	60%	Relocate		
59	Quercus virginiana	Live Oak	8	14	14	60%	Relocate		
60	Quercus virginiana	Live Oak	10	16	16	60%	Relocate		
61	Quercus virginiana	Live Oak	8	14	14	60%	Relocate		
62	Quercus virginiana	Live Oak	10	16	16	60%	Relocate		
63	Quercus virginiana	Live Oak	8	14	14	60%	Relocate		
64	Quercus virginiana	Live Oak	10	16	16	60%	Relocate		
65	Quercus virginiana	Live Oak	8	14	14	60%	Relocate		
66	Quercus virginiana	Live Oak	10	16	16	60%	Relocate		
67	Quercus virginiana	Live Oak	8	14	14	60%	Relocate		
68	Wodyetia bifurcata	Foxtail Palm	6	12	6	30%	Remove		
69	Calophyllum inophyllum	Beauty Leaf	8	14	10	70%	Remove		
70	Calophyllum inophyllum	Beauty Leaf	8	14	10	70%	Remove		
71	Sabal palmetto	Sabal Palm	10	14	9	65%	Remain		
72	Sabal palmetto	Sabal Palm	10	14	9	65%	Remain		
73	Sabal palmetto	Sabal Palm	10	14	9	65%	Remain		
74	Pongamia pinnata	Pongam	14	18	18	60%	Remain		
75	Pongamia pinnata	Pongam	14	18	18	60%	Remain		
76	Pongamia pinnata	Pongam	14	18	18	60%	Remain		
77	Conocarpus erectus	Buttonwood	24	20	25	60%	Remain		
78	Conocarpus erectus	Buttonwood	21	20	20	70%	Remain		
79	Syagrus romanzoffiana	Queen Palm	7	18	10	60%	Remain		
80	Syagrus romanzoffiana	Queen Palm	7	18	10	60%	Remain		
81	Sabal palmetto	Sabal Palm	11	20	9	70%	Remain		
82	Sabal palmetto	Sabal Palm	11	20	9	70%	Remain		
83	Sabal palmetto	Sabal Palm	11	20	9	70%	Remain		
84	Acer rubrum	Red Maple	14	20	15	60%	Remain		
85	Sabal palmetto	Sabal Palm	12	12	9	70%	Remain		
86	Conocarpus erectus	Buttonwood	8	18	15	60%	Remain		
87	Sabal palmetto	Sabal Palm	13	12	9	70%	Remain		
88	Sabal palmetto	Sabal Palm	13	12	9	70%	Remain		
89	Sabal palmetto	Sabal Palm	12	18	9	70%	Remain		
90	Sabal palmetto	Sabal Palm	12	18	9	70%	Remain		
91	Sabal palmetto	Sabal Palm	12	18	9	70%	Remain		
92a	Pongamia pinnata	Pongam	14	20	15	60%	Remain		
92	Pongamia pinnata	Pongam	14	20	15	60%	Remain		
93	Acer rubrum	Red Maple	14	20	15	60%	Remain		
94	Conocarpus erectus	Buttonwood	20	20	20	70%	Remain		
95	Acer rubrum	Red Maple	14	20	15	60%	Remain		
95a	Acer rubrum	Red Maple	12	18	10	70%	Remain		
96	Conocarpus erectus	Buttonwood	20	20	20	70%	Remain		
97	Sabal palmetto	Sabal Palm	18	14	9	70%	Remain		
98	Sabal palmetto	Sabal Palm	10	20	9	70%	Remain		
99	Sabal palmetto	Sabal Palm	10	20	9	70%	Remain		
100	Sabal palmetto	Sabal Palm	10	20	9	70%	Remain		

Existing Tree Survey 06/19/17

JM LEXUS								
KEY	BOTANTICAL NAME	COMMON NAME	CALIPER (INCHES)	HEIGHT (FEET)	CANOPY (FEET)	CONDITION	DISPOSITION	COMMENTS
101	Acer rubrum	Red Maple	12	18	20	70%	Remain	
102	Acer rubrum	Red Maple	12	18	20	70%	Remain	
103	Conocarpus erectus	Buttonwood	16	20	20	70%	Remain	
104	Conocarpus erectus	Buttonwood	16	20	20	70%	Remain	
105	Sabal palmetto	Sabal Palm	9	15	9	60%	Remain	
106	Conocarpus erectus	Buttonwood	8	18	18	70%	Remain	
107	Conocarpus erectus	Buttonwood	24	18	20	70%	Remain	
108	Sabal palmetto	Sabal Palm	9	18	6	60%	Remain	
109	Syagrus romanzoffiana	Queen Palm	9	18	6	60%	Remain	
109a	Syagrus romanzoffiana	Queen Palm	9	18	6	60%	Remain	
110a	Syagrus romanzoffiana	Queen Palm	9	18	6	60%	Remain	
111	Sabal palmetto	Sabal Palm	12	20	9	70%	Remain	
112	Sabal palmetto	Sabal Palm	12	20	9	70%	Remain	
113	Sabal palmetto	Sabal Palm	12	20	9	70%	Remain	
114	Sabal palmetto	Sabal Palm	16	20	9	70%	Remain	
115	Sabal palmetto	Sabal Palm	16	20	9	70%	Remain	
116	Conocarpus erectus	Buttonwood	10	14	10	60%	Remain	
117	Conocarpus erectus	Buttonwood	25	20	25	60%	Remain	
118	Conocarpus erectus	Buttonwood	9	18	8	50%	Remain	
119	Conocarpus erectus	Buttonwood	6	18	8	40%	Remain	
120	Sabal palmetto	Sabal Palm	11	18	9	60%	Remain	
121	Sabal palmetto	Sabal Palm	11	18	9	60%	Remain	
122	Sabal palmetto	Sabal Palm	11	18	9	60%	Remain	
123	Conocarpus erectus	Buttonwood	14	18	14	60%	Remain	
124	Conocarpus erectus	Buttonwood	14	18	16	60%	Remain	
125	Sabal palmetto	Sabal Palm	6	12	7	60%	Remain	
126	Sabal palmetto	Sabal Palm	6	12	7	60%	Remain	
127	Sabal palmetto	Sabal Palm	6	12	7	60%	Remain	
128	Conocarpus erectus	Buttonwood	8	12	12	60%	Remain	
129	Conocarpus erectus	Buttonwood	14	20	20	70%	Remain	
130	Conocarpus erectus	Buttonwood	8	12	12	60%	Remain	
131	Sabal palmetto	Sabal Palm	11	18	9	60%	Remain	
132	Sabal palmetto	Sabal Palm	11	18	9	60%	Remain	
133	Sabal palmetto	Sabal Palm	11	18	9	60%	Remain	
134	Quercus laurifolia	Diamond Leaf Oak	18	20	25	75%	Remain	
135	Taxodium ascendens	Pondcypress	14	25	16	70%	Remain	
136	Taxodium ascendens	Pondcypress	14	25	16	70%	Remain	
137	Roystonia regia	Royal Palm	13	25	12	70%	Remain	
138	Roystonia regia	Royal Palm	13	25	12	70%	Remain	
139	Roystonia regia	Royal Palm	15	22	12	60%	Remain	
140	Roystonia regia	Royal Palm	8	16	10	60%	Remain	
141	Taxodium ascendens	Pondcypress	18	25	22	65%	Remain	
142	Bischofia javanica	Toog Tree	24	25	20	70%	Remain	
143	Roystonia regia	Royal Palm	15	22	12	60%	Remain	
144	Bischofia javanica	Toog Tree	24	25	20	70%	Remain	
145	Bischofia javanica	Toog Tree	20	25	20	70%	Remain	
146	Bischofia javanica	Toog Tree	20	25	20	70%	Remain	
147	Roystonia regia	Royal Palm	16	25	12	60%	Remain	
148	Taxodium ascendens	Pondcypress	18	25	20	65%	Remain	
149	Taxodium ascendens	Pondcypress	18	25	20	65%	Remain	
150	Quercus virginiana	Live Oak	12	18	25	70%	Remain	
151	Wodyetia bifurcata	Foxtail Palm	10	18	10	70%	Remain	
152	Wodyetia bifurcata	Foxtail Palm	10	18	10	70%	Remain	
153	Wodyetia bifurcata	Foxtail Palm	9	18	9	60%	Remain	
154	Wodyetia bifurcata	Foxtail Palm	9	18	9	60%	Remain	
155	Quercus virginiana	Live Oak	9	18	16	65%	Remain	
156	Quercus virginiana	Live Oak	9	18	18	65%	Remain	
157	Quercus virginiana	Live Oak	9	18	18	65%	Remain	
158	Quercus virginiana	Live Oak	9	18	18	65%	Remain	
159	Quercus virginiana	Live Oak	9	18	18	65%	Remain	
160	Quercus virginiana	Live Oak	9	18	18	65%	Remain	
161	Quercus virginiana	Live Oak	9	18	18	65%	Remain	
162	Quercus virginiana	Live Oak	11	18	18	65%	Remain	
163	Quercus virginiana	Live Oak	11	18	18	65%	Remain	
164	Conocarpus erectus var. sericeus	Silver Buttonwood	5	12	12	70%	Remain	
165	Conocarpus erectus var. sericeus	Silver Buttonwood	5	12	12	70%	Remain	
166	Wodyetia bifurcata	Foxtail Palm	10	18	9	70%	Remain	
167	Wodyetia bifurcata	Foxtail Palm	10	18	9	60%	Remain	
168	Wodyetia bifurcata	Foxtail Palm	10	18	9	60%	Remain	
169	Conocarpus erectus var. sericeus	Silver Buttonwood	6	12	14	70%	Remain	
170	Conocarpus erectus var. sericeus	Silver Buttonwood	6	12	14	70%	Remain	
171	Conocarpus erectus var. sericeus	Silver Buttonwood	6	12	14	70%	Remain	
172	Conocarpus erectus var. sericeus	Silver Buttonwood	6	12	14	70%	Remain	
173	Conocarpus erectus var. sericeus	Silver Buttonwood	6	12	12	70%	Remain	
174	Conocarpus erectus var. sericeus	Silver Buttonwood	6	12	12	70%	Remain	
175	Conocarpus erectus var. sericeus	Silver Buttonwood	6	12	12	70%	Remain	
176	Conocarpus erectus var. sericeus	Silver Buttonwood	6	12	12	70%	Remain	
177	Conocarpus erectus var. sericeus	Silver Buttonwood	6	12	12	70%	Remain	
178	Conocarpus erectus var. sericeus	Silver Buttonwood	6	12	12	70%	Remain	
179	Hyophorbe lagenicaulis	Bottle Palm	12	7	6	60%	Remain	
179a	Quercus virginiana	Live Oak	16	20	25	70%	Remain	
180	Roystonia regia	Royal Palm	12	14	7	60%	Remain	
181	Quercus virginiana	Live Oak	18	20	18	60%	Remain	
182	Roystonia regia	Royal Palm	12	8	8	60%	Remain	
183	Quercus virginiana	Live Oak	12	16	18	70%	Remain	
184	Wodyetia bifurcata	Foxtail Palm	14	20	9	60%	Remain	
185	Wodyetia bifurcata	Foxtail Palm	14	20	9	60%	Remain	
186	Wodyetia bifurcata	Foxtail Palm	10	12	20	65%	Remain	
187	Quercus laurifolia	Diamond Leaf Oak	20	18	18	60%	Remain	
188	Quercus virginiana	Live Oak	20	20	20	75%	Remain	
189	Quercus virginiana	Live Oak	9	12	15	60%	Remain	
190	Taxodium ascendens	Pondcypress	14	25	15	70%	Remain	
191	Taxodium ascendens	Pondcypress	14	25	15	70%	Remain	
192	Taxodium ascendens	Pondcypress	14	25	15	70%	Remain	
193	Taxodium ascendens	Pondcypress	14	25	15	70%	Remain	
194	Taxodium ascendens	Pondcypress	14	25	15	70%	Remain	
196	Ficus aurea	Strangler Fig	48	25	20	60%	Remain	
196	Sabal palmetto	Sabal Palm	14	12	9	70%	Remain	
197	Sabal palmetto	Sabal Palm	14	12	9	70%	Remain	
198	Sabal palmetto	Sabal Palm	14	12	9	70%	Remain	
199	Sabal palmetto	Sabal Palm	14	12	9	70%	Remain	
200	Sabal palmetto	Sabal Palm	14	12	9	70%	Remain	

Existing Tree Survey 05/19/17									
JM LEXUS									
KEY	BOTANTICAL NAME	COMMON NAME	CALIPER	HEIGHT	CANOPY	CONDITION	DISPOSITION	COMMENTS	
			(INCHES)	(FEET)	(FEET)				
301	Hyophorbe lagenicaulis	Bottle Palm	18	8	6	70%	Remain		
302	Dyopsis lutescens	Areca Palm	12 Multi	12	12	60%	Remain		
303	Syagrus romanzoffiana	Queen Palm	7	20	10	60%	Remain		
304	Syagrus romanzoffiana	Queen Palm	7	20	10	60%	Remain		
305	Syagrus romanzoffiana	Queen Palm	7	20	10	60%	Remain		
306	Syagrus romanzoffiana	Queen Palm	7	20	10	60%	Remain		
307	Syagrus romanzoffiana	Queen Palm	7	20	10	60%	Remain		
308	Roystonea regia	Royal Palm	14	24	12	70%	Remain		
309	Roystonea regia	Royal Palm	14	24	12	70%	Remain		
310	Roystonea regia	Royal Palm	18	24	12	70%	Remain		
311	Roystonea regia	Royal Palm	18	24	12	70%	Remain		
312	Roystonea regia	Royal Palm	14	24	12	70%	Remain		
313	Roystonea regia	Royal Palm	14	24	12	70%	Remain		
314	Roystonea regia	Royal Palm	14	24	12	70%	Remain		
315	Roystonea regia	Royal Palm	16	24	12	70%	Remain		
316	Hyophorbe lagenicaulis	Bottle Palm	18	8	7	70%	Remain		
317	Roystonea regia	Royal Palm	16	24	12	70%	Remain		
318	Hyophorbe lagenicaulis	Bottle Palm	18	8	7	70%	Remain		
319	Roystonea regia	Royal Palm	16	24	12	70%	Remain		
320	Hyophorbe lagenicaulis	Bottle Palm	18	8	7	70%	Remain		
321	Roystonea regia	Royal Palm	16	24	12	70%	Remain		
322	Hyophorbe lagenicaulis	Bottle Palm	18	8	7	70%	Remain		
323	Roystonea regia	Royal Palm	16	24	12	70%	Remain		
324	Hyophorbe lagenicaulis	Bottle Palm	18	8	7	70%	Remain		
325	Roystonea regia	Royal Palm	16	24	12	70%	Remain		
400	Syagrus romanzoffiana	Queen Palm	7	14	10	90%	Remain		
401	Syagrus romanzoffiana	Queen Palm	7	14	10	90%	Remain		
402	Syagrus romanzoffiana	Queen Palm	7	14	10	90%	Remain		
403	Roystonea regia	Royal Palm	12	20	12	90%	Remain		
404	Roystonea regia	Royal Palm	12	20	12	90%	Remain		
405	Roystonea regia	Royal Palm	12	20	12	90%	Remain		
406	Roystonea regia	Royal Palm	12	20	12	90%	Remain		
407	Roystonea regia	Royal Palm	12	20	12	90%	Remain		
408	Roystonea regia	Royal Palm	12	20	12	90%	Remain		
409	Syagrus romanzoffiana	Queen Palm	7	14	10	90%	Remain		
410	Syagrus romanzoffiana	Queen Palm	7	14	10	90%	Remain		
411	Syagrus romanzoffiana	Queen Palm	7	14	10	90%	Remain		

Note: #226, #227, and #234-237 removed under separate permit (previously submitted)

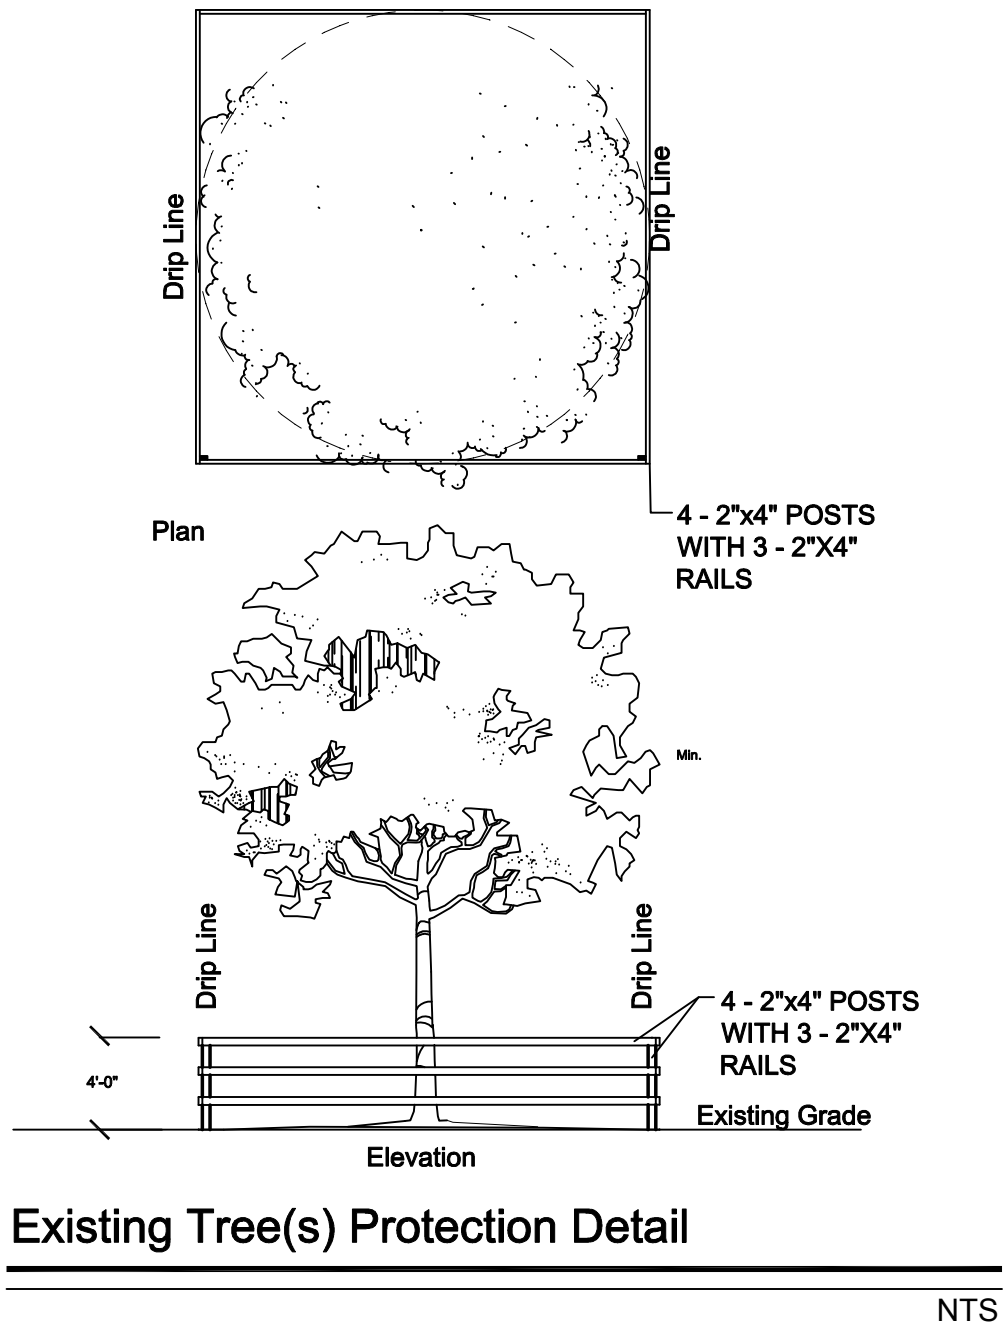

PARKING GARAGE AND CAR WASH BUILDING FOR
JM LEXUS OF MARGATE
5350 W. SAMPLE ROAD
MARGATE, FLORIDA

Sheet Description
TREE
DISPOSITION
PLAN


Release Date
6-10-2017

Project Number
1715b

Drawing Number

TS-5

Sheet 5 of 5

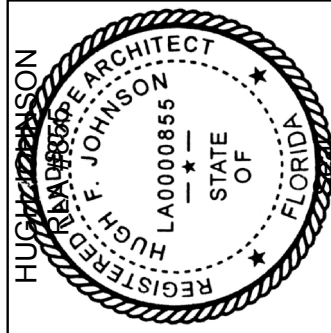

Revision Dates

AAL
Architectural Alliance Landscape
612 SW 4th Ave., Fort Lauderdale, FL 33315 LCC000237
TEL: 954-764-8858 EMAIL: ljohnson@archall.net

