

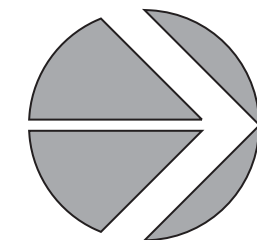


This plan is conceptual only and intended to provide general information regarding approximate existing conditions and overall programming objectives. No representation is made as to the accuracy of the information provided, which shall be independently evaluated by the Offeror. The Offeror is encouraged to provide creative, design alternatives and elements, provided that the minimum program objectives are satisfied.

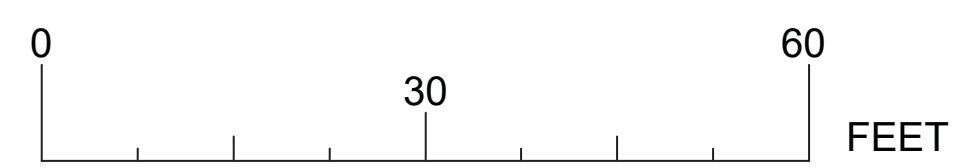

- | | |
|-------------------|---------------------------------|
| 1 CANOPY TREE | 6 DOG WASTE STATIONS |
| 2 UNDERSTORY TREE | 7 DOG WASH + DRINKING FOUNTAINS |
| 3 GROUND COVER | 8 CHAIN LINK FENCE |
| 4 SIDEWALK | 9 CHAIN LINK FENCE GATES |
| 5 BENCHES | 10 ENTRY SIGNAGE |

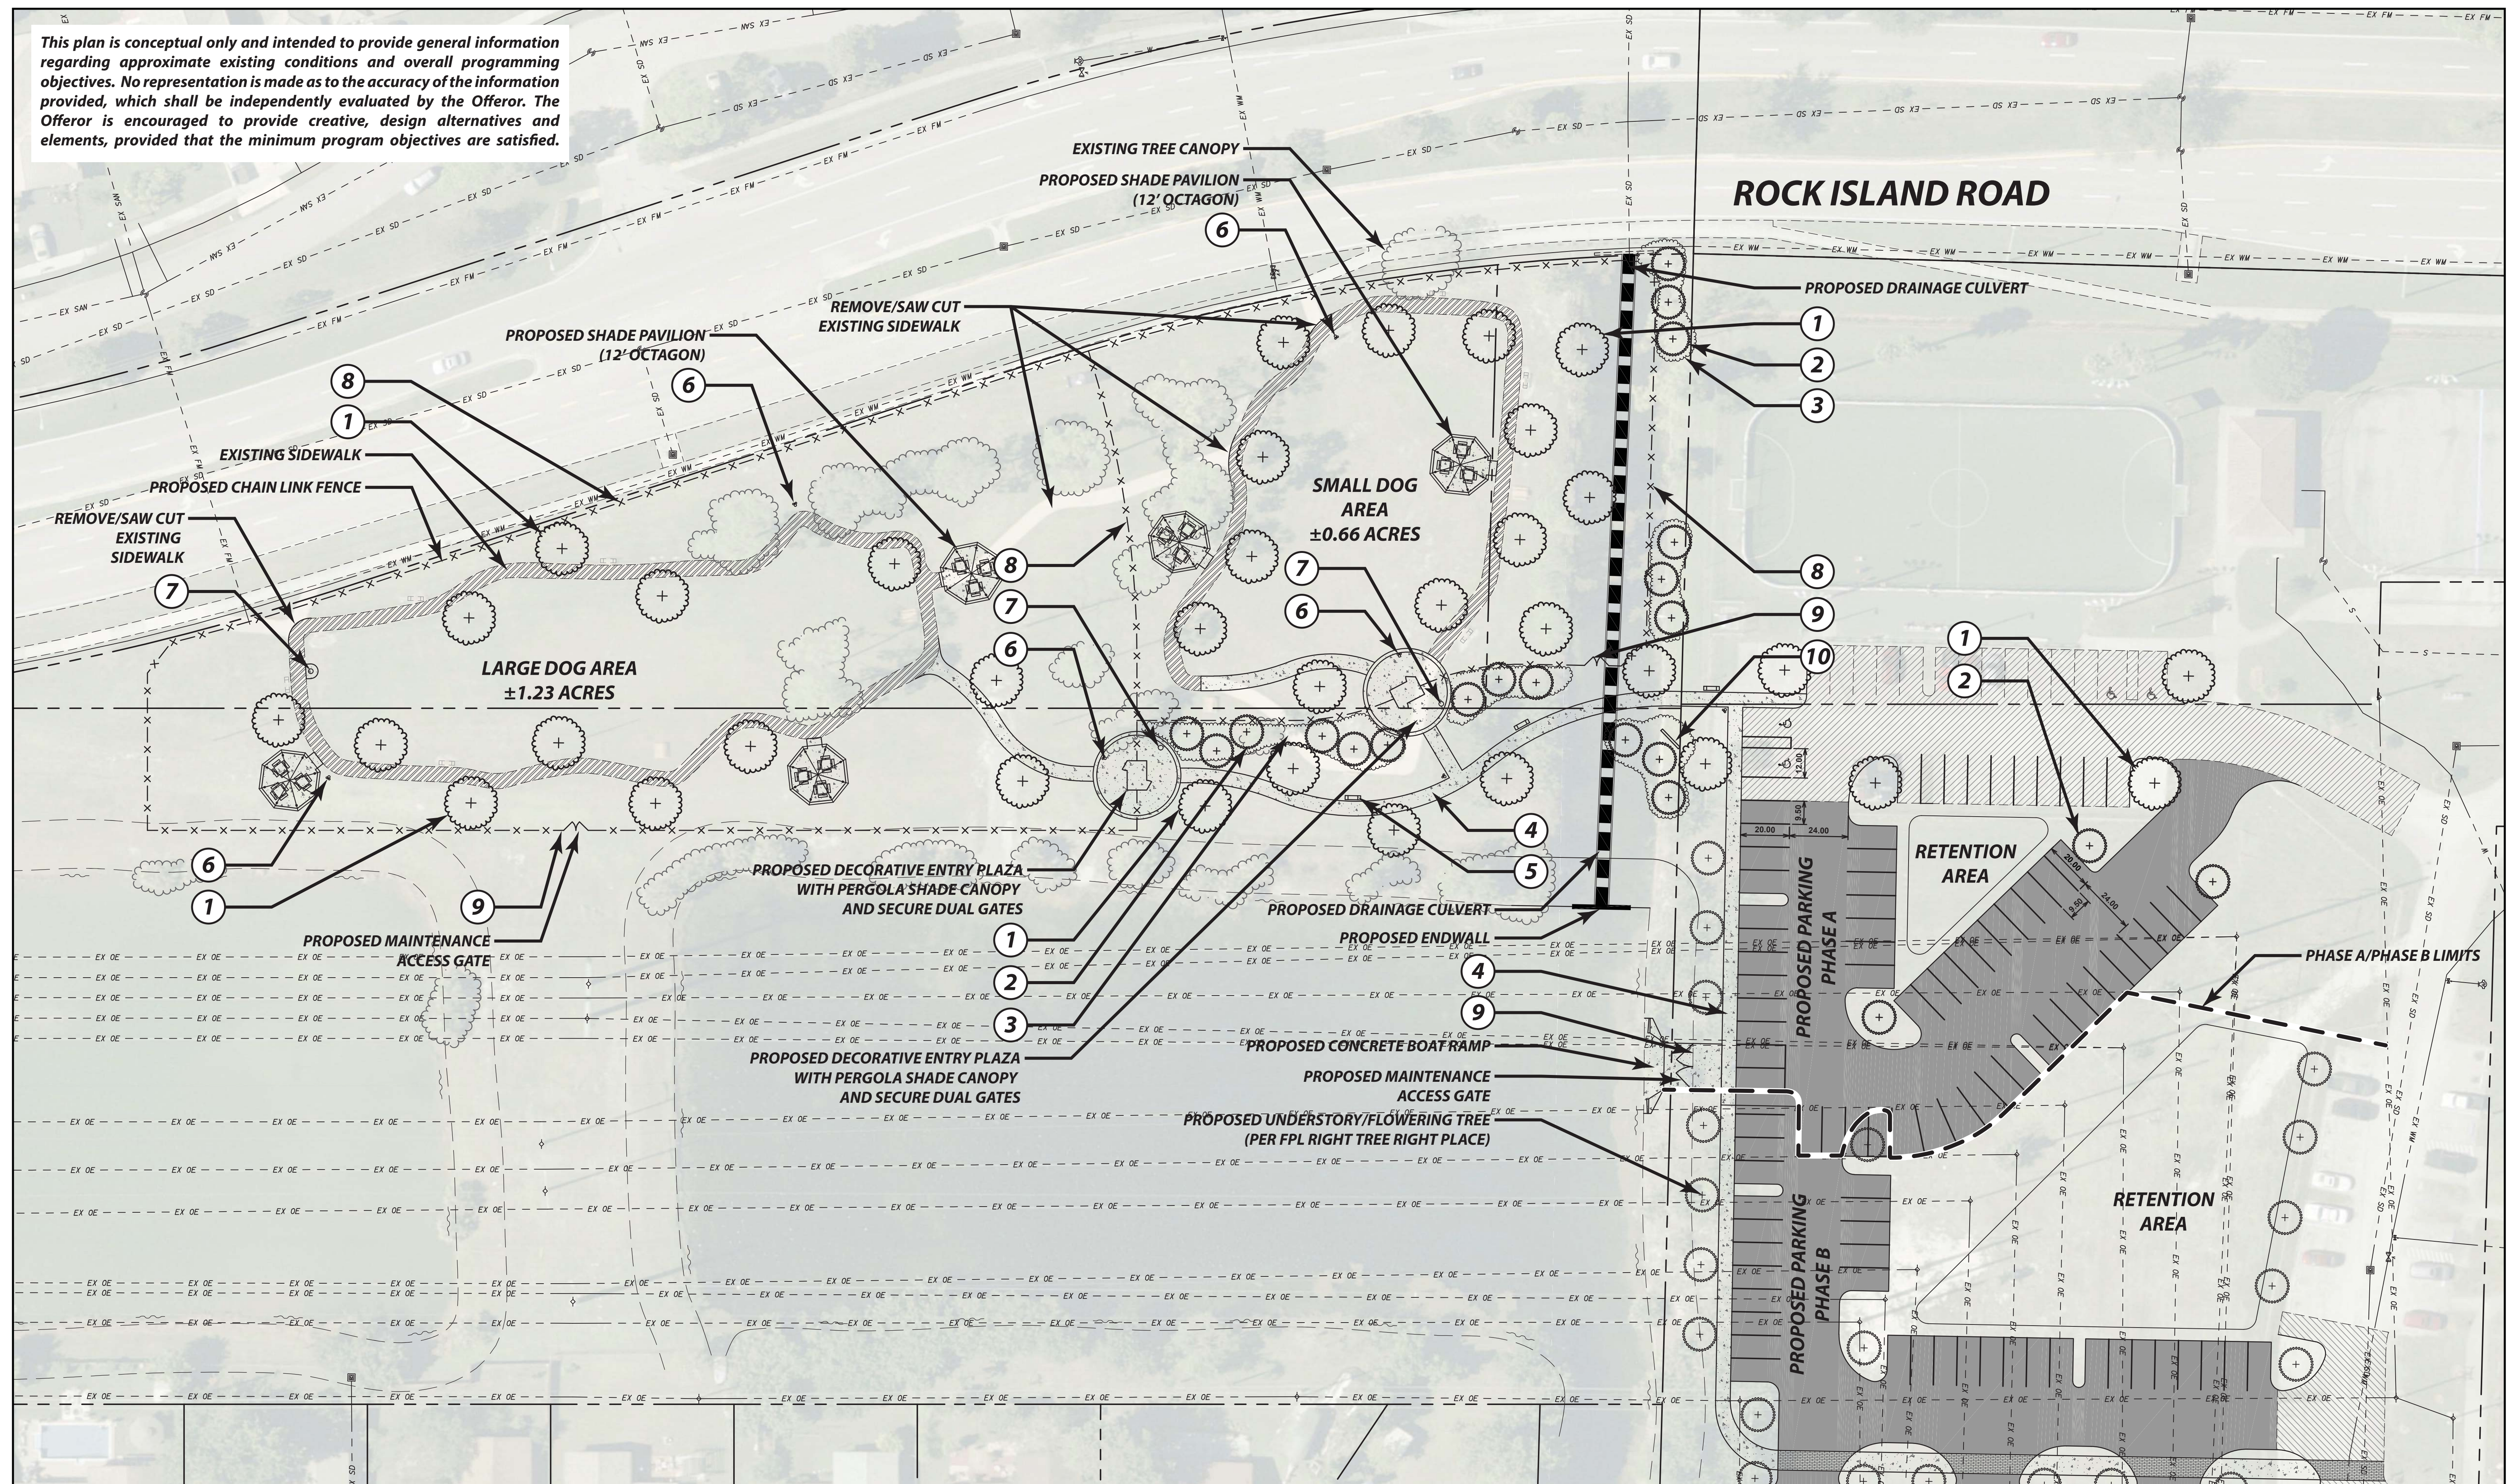

Dog Park at Firefighter's Park
Exhibit 1 — Conceptual Site Plan — 2018-07-03