
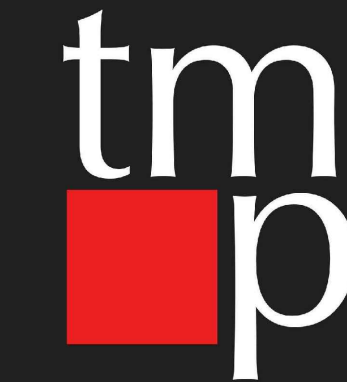


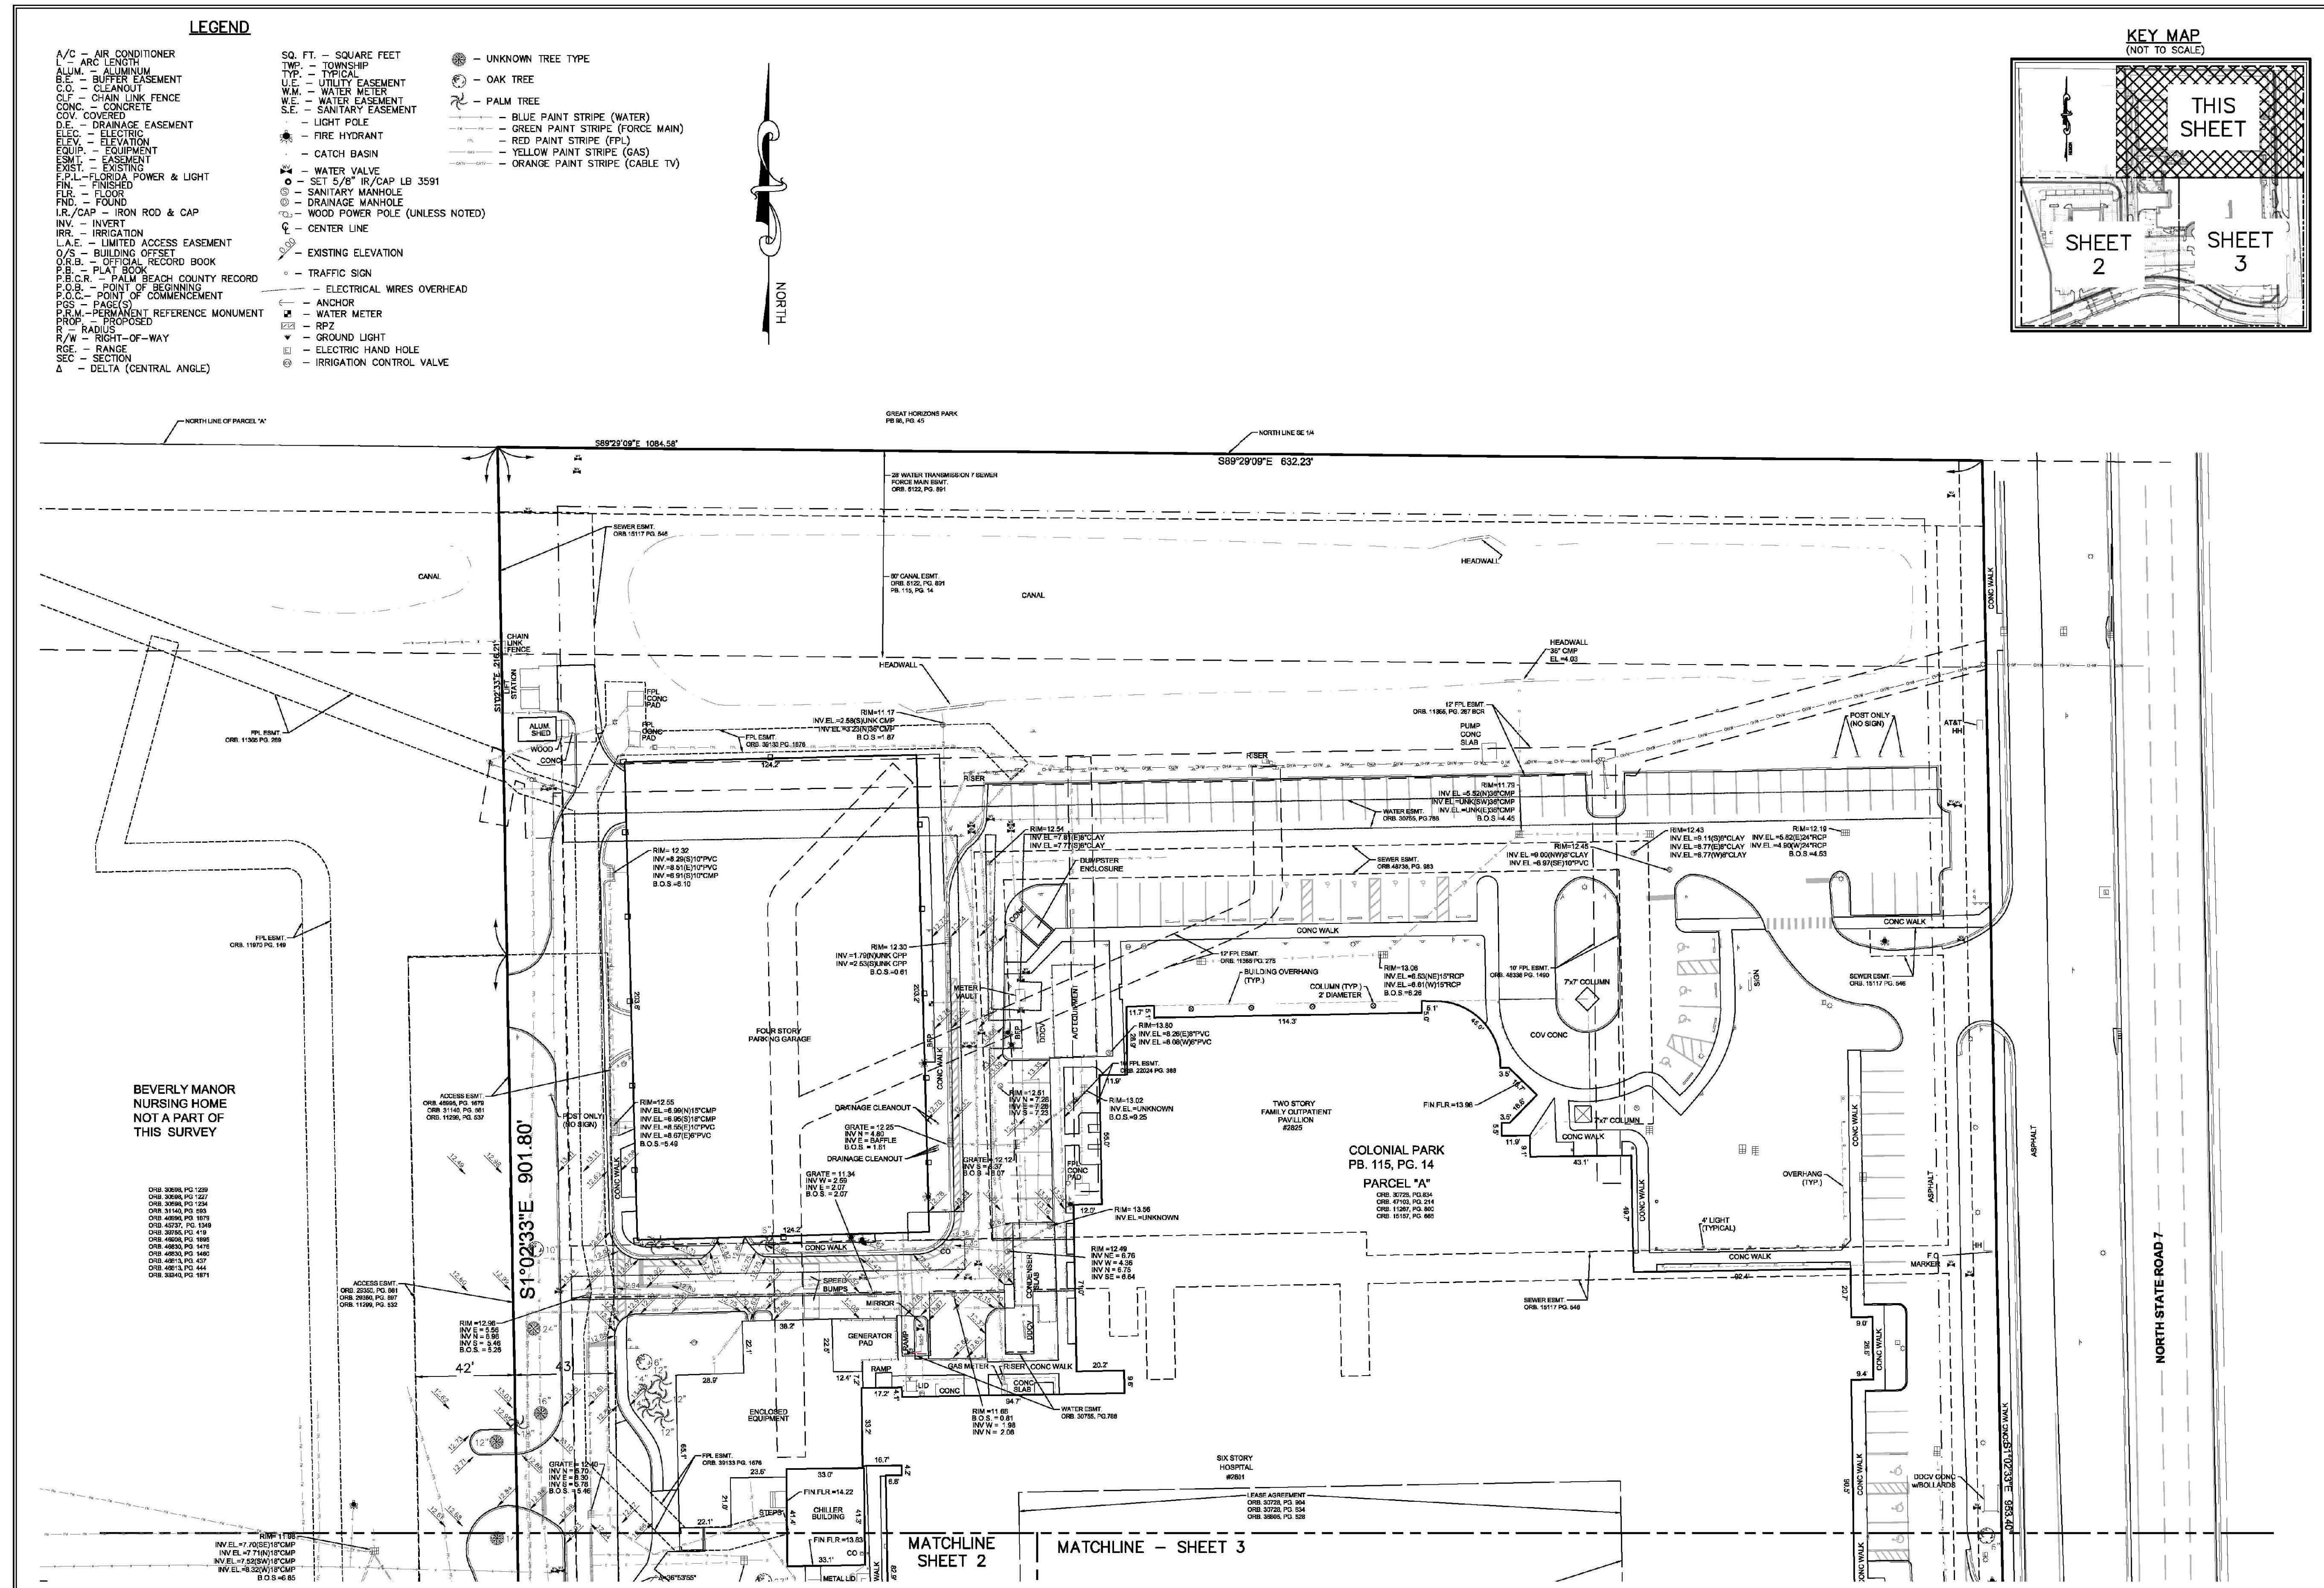

TMPartners, PLLC
 5210 Maryland Way, Suite 200
 Brentwood, TN 37027-5065
 615.377.9773 Office
 www.TMPartners.com

8131 Lakewood Main St., Suite 202
 Lakewood Ranch, FL 34202
 941.907.9711 Office
 Firm Certification: #AA-P000404
 Marc S. Rowland AR-0016769

Architecture
 Interiors
 Planning

CENTRAL ENERGY PLANT EXPANSION
NORTHWEST MEDICAL CENTER
MARGATE, FLORIDA

AHCA Client Code / File-Project Sub. Number: 23/100189-122-1
 Owner Project Number: 30550010


REVISIONS

DR. BY
 CK. BY
 PROJ. NO. A05816
 DATE 12/02/2016

EXISTING
 CONDITIONS

C1.04

MATCHLINE - SHEET 3

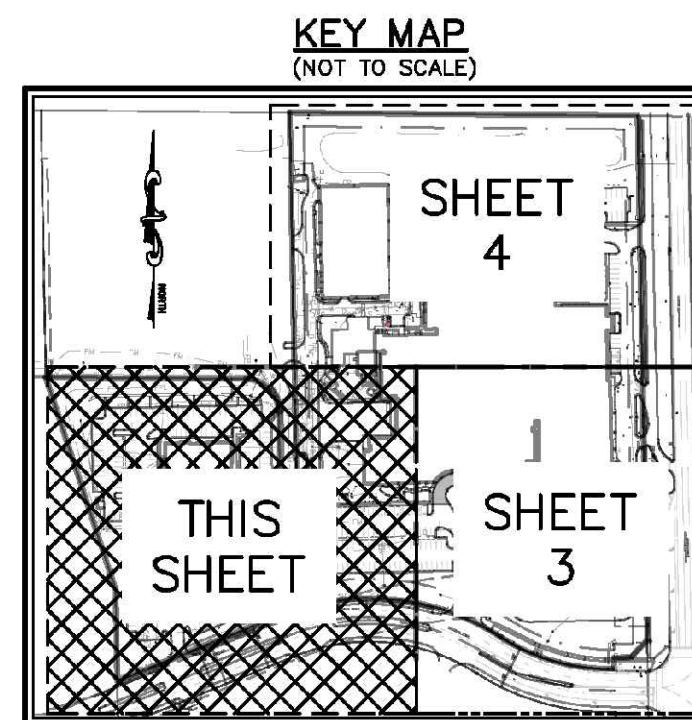[illegible]

NORTHWEST REGIONAL HOSPITAL
2801 NORTH STATE ROAD 7
MARGATE, FL 33063
BOUNDARY SURVEY

DATE	8-11-18
DRAWN BY	RW
F.B./ PG.	HDSS
SCALE	AS SHOWN

JOB # 6368
SHT.NO. 2
OF 4 SHEETS

CENTRAL ENERGY PLANT EXPANSION
NORTHWEST MEDICAL CENTER
MARGATE, FLORIDA

AHCA Client Code / File-Project Sub. Number: 23/100189-122-1
Owner Project Number: 30950010

REVISIONS

DR. BY	
CK. BY	
PROJ. NO.	A05816
DATE	12/02/2016

EXISTING CONDITIONS

C1.02

TMPartners, PLLC
5210 Maryland Way, Suite 200
Brentwood, TN 37027-5065
615.377.9773 Office
www.TMPartners.com

8131 Lakewood Main St., Suite 202
Lakewood Ranch, FL 34202
941.907.9711 Office

Firm Certification: #AA-P000404
Marc S. Rowland AR-0016769

**Architecture
Interiors
Planning**

[illegible]

FIELD & WHEELER, INC.
CIVIL ENGINEERING
LANDSCAPE ARCHITECTURE - SURVEYING
7900 GLADES ROAD - SUITE 00
BOCA RATON, FLORIDA 33434
PHONE (561) 392-1001 / FAX (561) 750-1001

NORTHWEST REGIONAL HOSPITAL
2801 NORTH STATE ROAD 7
MARGATE, FL 33063
BOUNDARY SURVEY

DATE	8-11-1
DRAWN BY	R
F.B./ PG.	HD
SCALE AS SHOWN	

DAVID P. LINDLEY
REGISTERED LAND
SURVEYOR NO. 301
STATE OF FLORIDA
L.B. 3591


JOB # 6368
SHT.NO. 1
OF 4 SHEET


REVISIONS

DR. BY	
CK. BY	
PROJ. NO.	A05816
DATE	12/02/2016

EXISTING CONDITIONS

C1.01

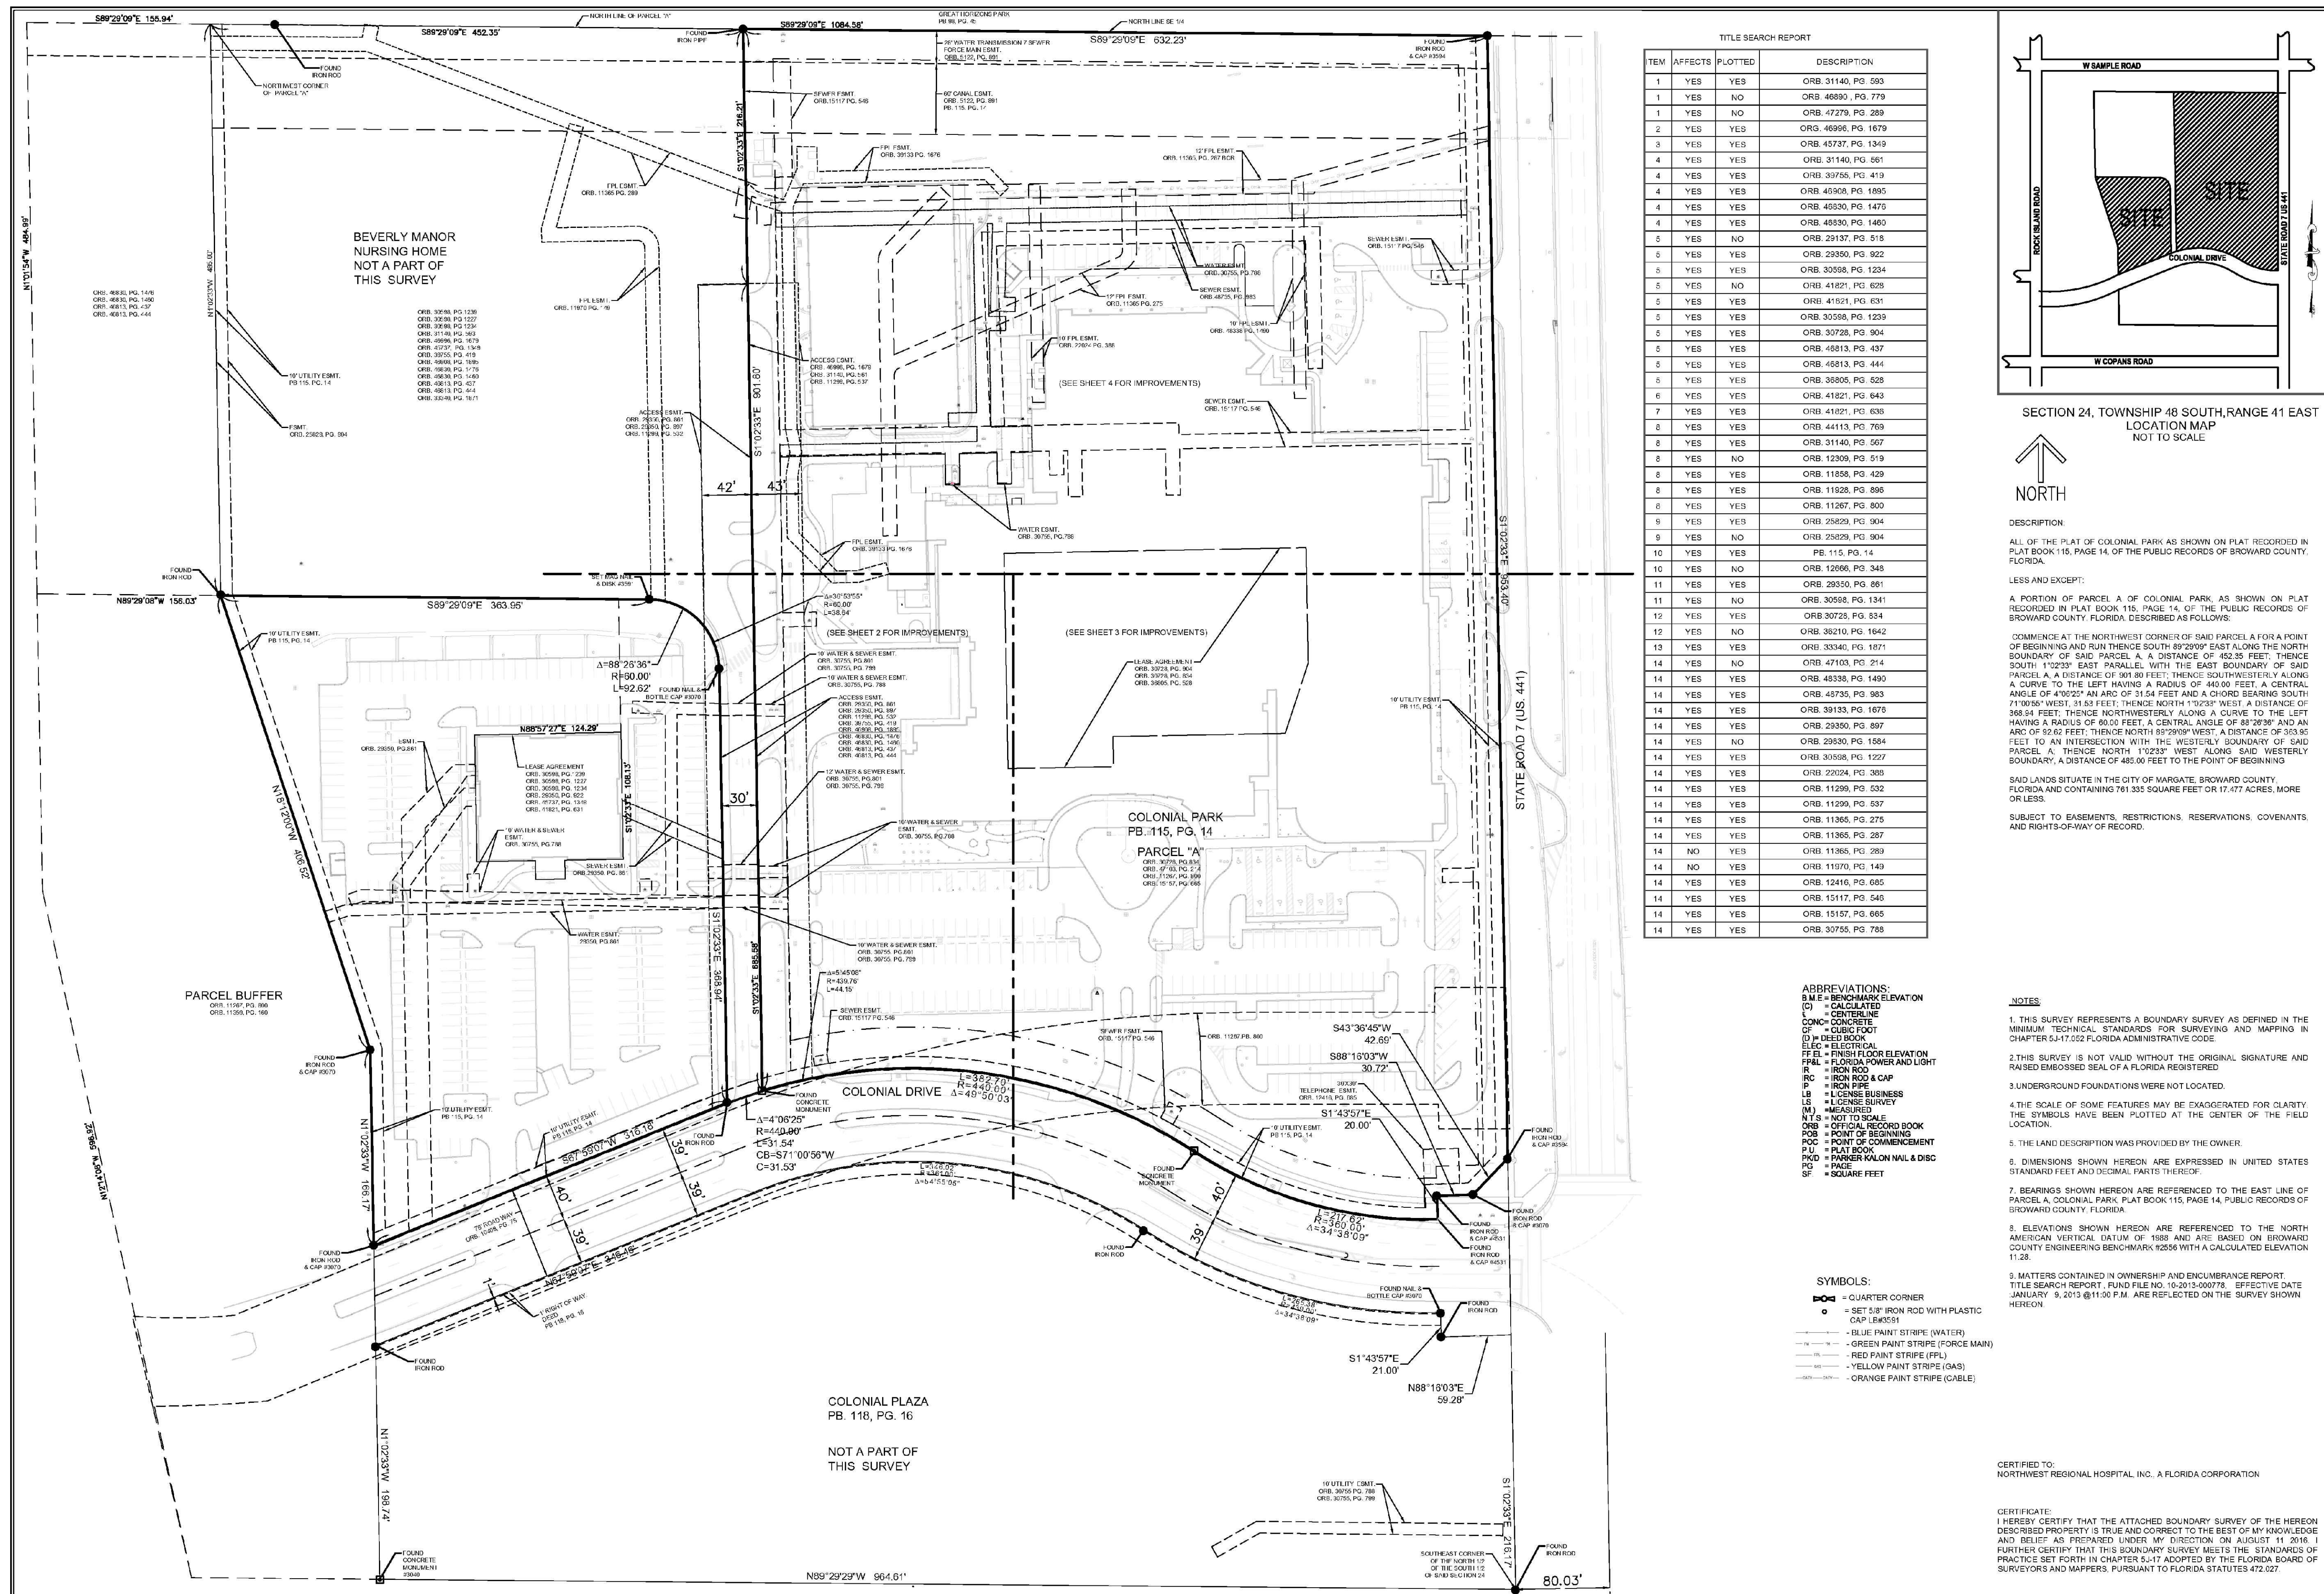

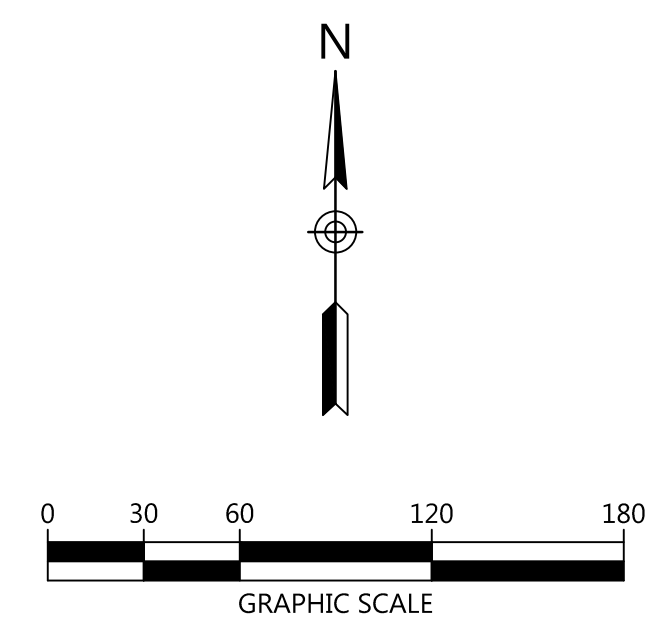

LOT #	STANDARD STALLS	ACCESSIBLE STALLS	TOTAL STALLS
LOT 1	70	10	80
LOT 2	91	9	100
LOT 3	60	10	70
LOT 4	462	7	469
LOT 5	241	8	249
GARAGE	223	7	230
SITE TOTAL	1147	51	1198

LOT #	STANDARD STALLS	ACCESSIBLE STALLS	TOTAL STALLS
LOT 1	70	10	80
LOT 2	91	9	100
LOT 3	60	10	70
LOT 4	462	7	469
LOT 5	241	8	249
GARAGE	223	7	230
SITE TOTAL	1147	51	1198



CENTRAL ENERGY PLANT EXPANSION
NORTHWEST MEDICAL CENTER
MARGATE, FLORIDA

MARGATE, FLORIDA

AHCA Client Code / File-Project Sub. Number: 23/100189-122-1
Owner Project Number: 30950010

REVISONS		
	07/06/17	ADENDUM 03
DR. BY	DLT	
CK. BY	AW/CA	
PROJ. NO.	A05816	
DATE	12/02/2016	

EXISTING CONDITIONS

C1.00