

SIGN LOCATION PLAN

LEGEND

- EX** EXISTING MAIN I.D. MONUMENT
- EM** ENTRANCE MONUMENT Qty:(1)
- DR** PRIMARY DIRECTIONAL Qty:(8)
- PK** PARKING ENTRANCE SIGN Qty:(1)
- WD** WALL DIRECTORY PANEL Qty:(1)

JONES SIGN

1711 Scheuring Road De Pere, WI 54115
Tel: 920-983-6700 Fax: 920-983-9145
www.jonessign.com



PROJECT

NORTHWEST MEDICAL CENTER

2801 North State Rd. 7
Margate, FL 33063

CUSTOMER APPROVAL

Authorized Signature

X _____

Date: ____/____/____

REVISIONS

1 1.27.12 RE Add Sign/Copy

2 _____

3 _____

4 _____

5 _____

6 _____

7 _____

REPRESENTATIVE

Rod Fredrickson

DRAWN BY

RJE

DATE

1.24.12

SCALE


N.T.S.

SHEET


1 of 10

DRAWING

84862

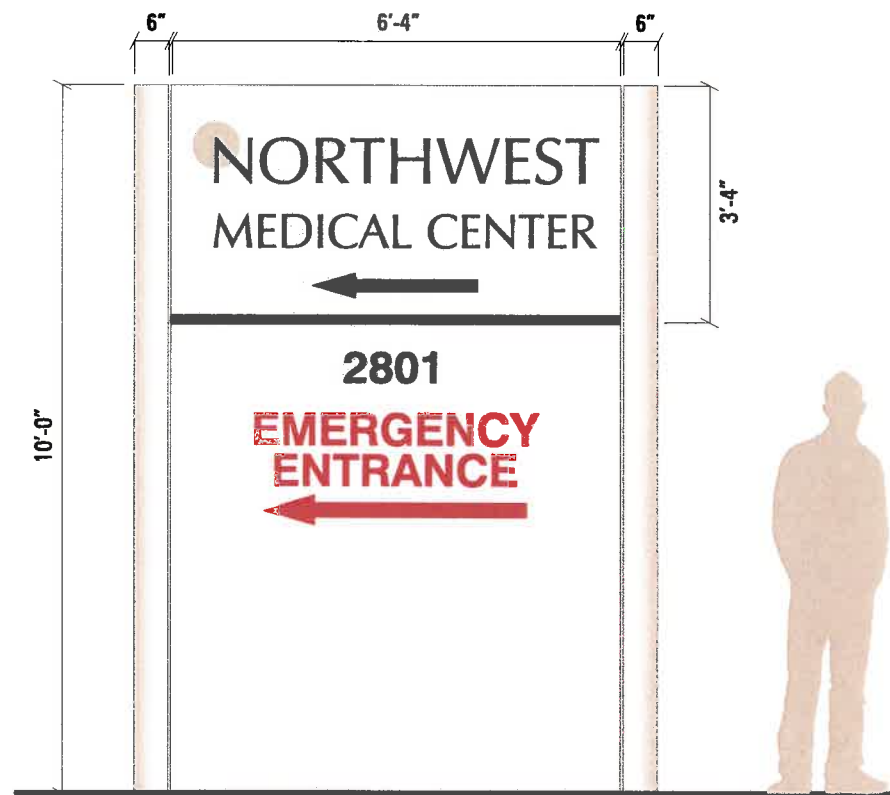

EX-1 **EXISTING MAIN I.D. MONUMENT**
For Reference Only

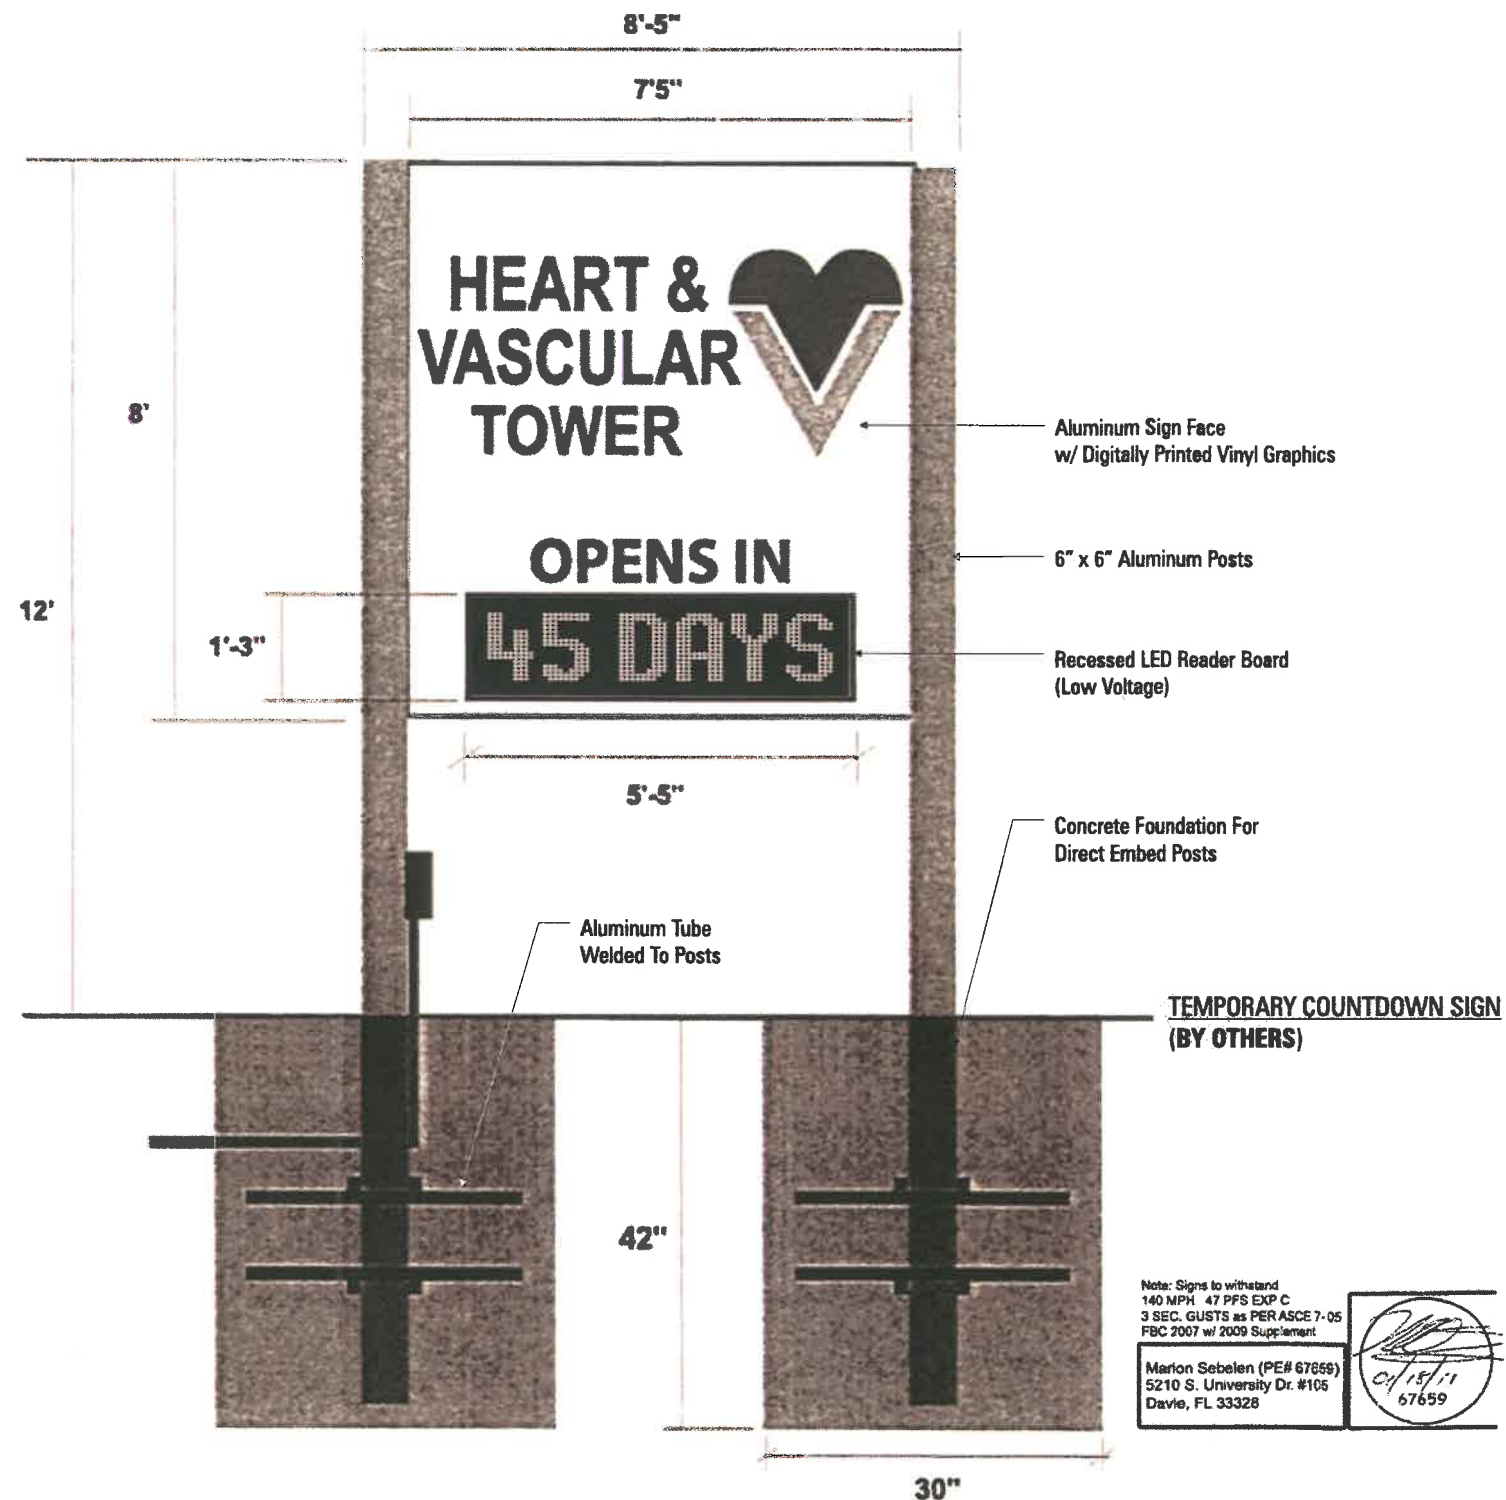

JONES SIGN

1711 Scheuring Road De Pere, WI 54115
Tel: 920-983-6700 Fax: 920-983-9145
www.jonessign.com



PROJECT

**NORTHWEST
MEDICAL CENTER**

2801 North State Rd. 7
Margate, FL 33063

CUSTOMER APPROVAL

Authorized Signature

X _____

Date: ____/____/____

REVISIONS

1 1.27.12 RE Add Sign/Copy

2 _____

3 _____

4 _____

5 _____

6 _____

7 _____

REPRESENTATIVE

Rod Fredrickson

DRAWN BY

RJE

DATE

1.24.12

SCALE



3/8" = 1'-0"

SHEET

2 of 10

DRAWING #

84862

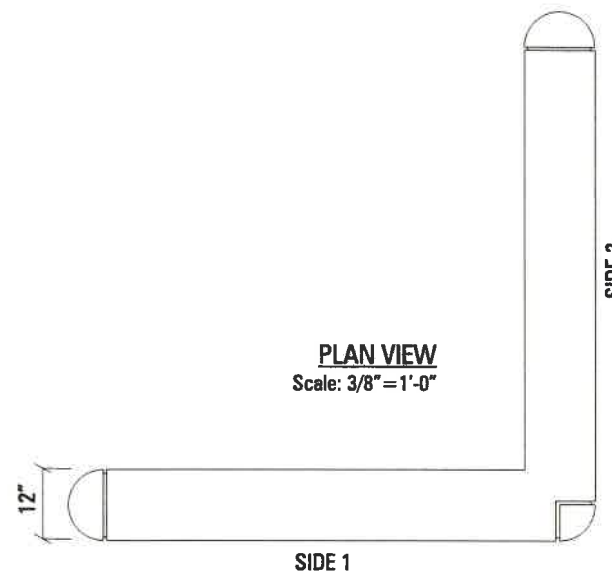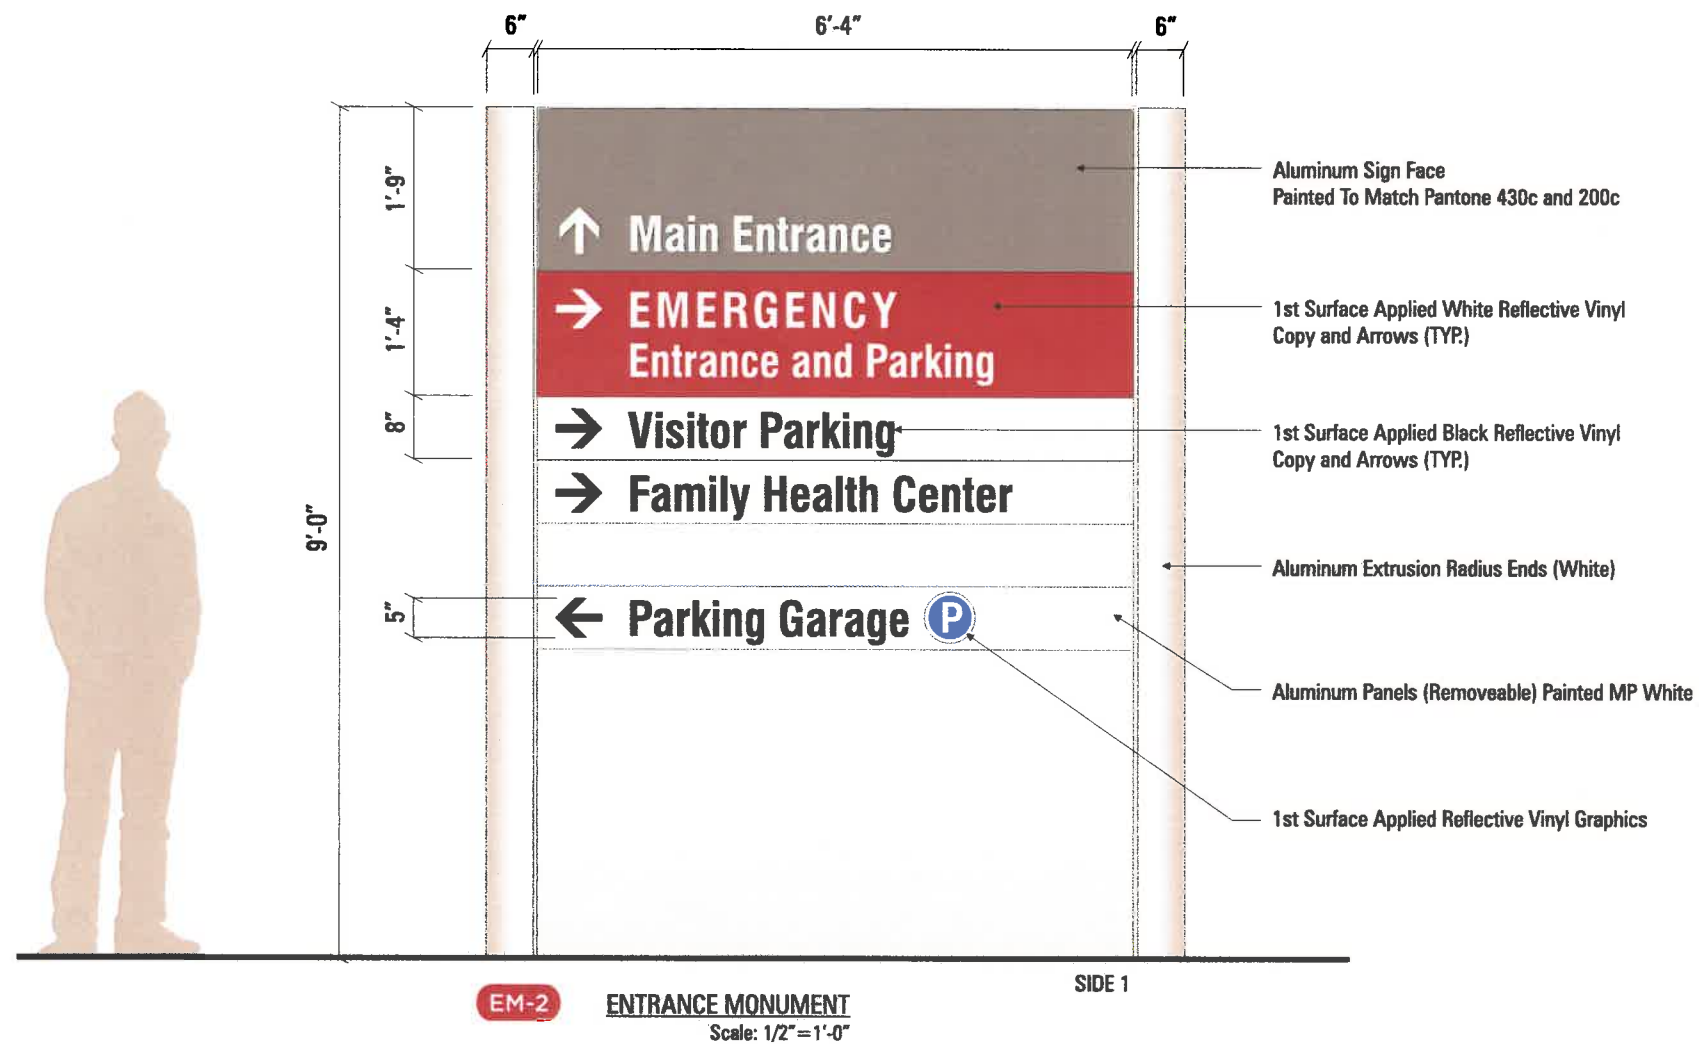

JONES SIGN

1711 Scheuring Road De Pere, WI 54115
Tel: 920-983-6700 Fax: 920-983-9145
www.jonessign.com



PROJECT

**NORTHWEST
MEDICAL CENTER**

2801 North State Rd. 7
Margate, FL 33063

CUSTOMER APPROVAL

Authorized Signature

X _____

Date: ____/____/____

REVISIONS

1 1.27.12 RE Add Sign/Copy

2 _____

3 _____

4 _____

5 _____

6 _____

7 _____

REPRESENTATIVE

Rod Fredrickson

DRAWN BY

RJE

DATE

1.24.12

SCALE


As Noted

SHEET

3 of 10


DRAWING #

84862

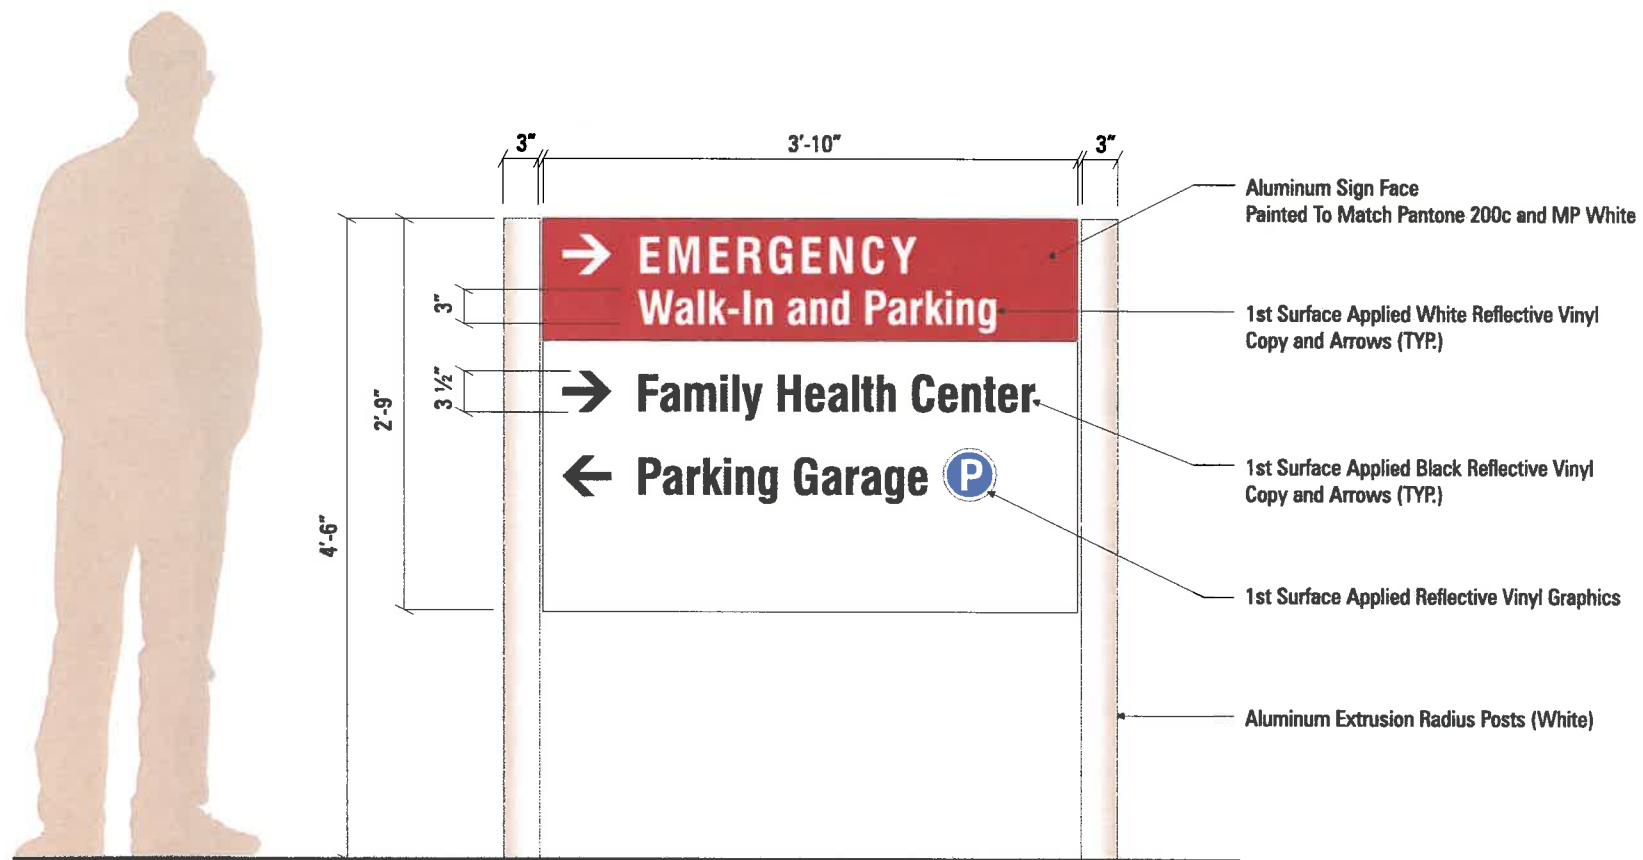


DR-3

PRIMARY DIRECTIONALS
Scale: 3/4"=1'-0"

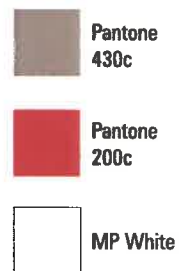

EXISTING CONDITION

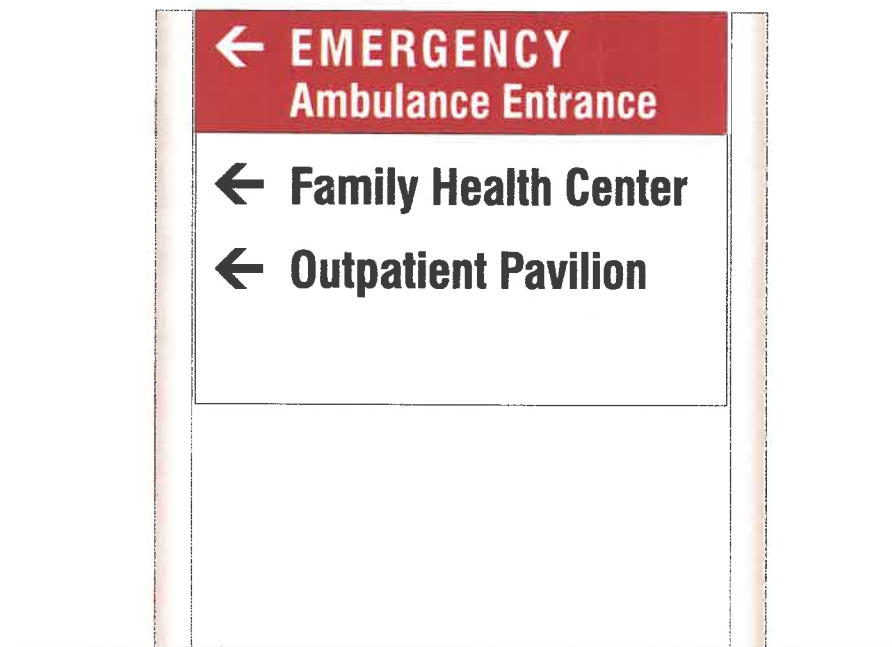

DR-4



EXISTING CONDITION

JONES SIGN

1711 Scheuring Road De Pere, WI 54115
Tel: 920-983-6700 Fax: 920-983-9145
www.jonessign.com



PROJECT

**NORTHWEST
MEDICAL CENTER**

2801 North State Rd. 7
Margate, FL 33063

CUSTOMER APPROVAL

Authorized Signature

X _____

Date: ____/____/____

REVISIONS

1 1.27.12 RE Add Sign/Copy

2 _____

3 _____

4 _____

5 _____

6 _____

7 _____

REPRESENTATIVE

Rod Fredrickson

DRAWN BY

RJE

DATE

1.24.12

SCALE


3/4"=1'-0"

SHEET

4 of 10

DRAWING #

84862

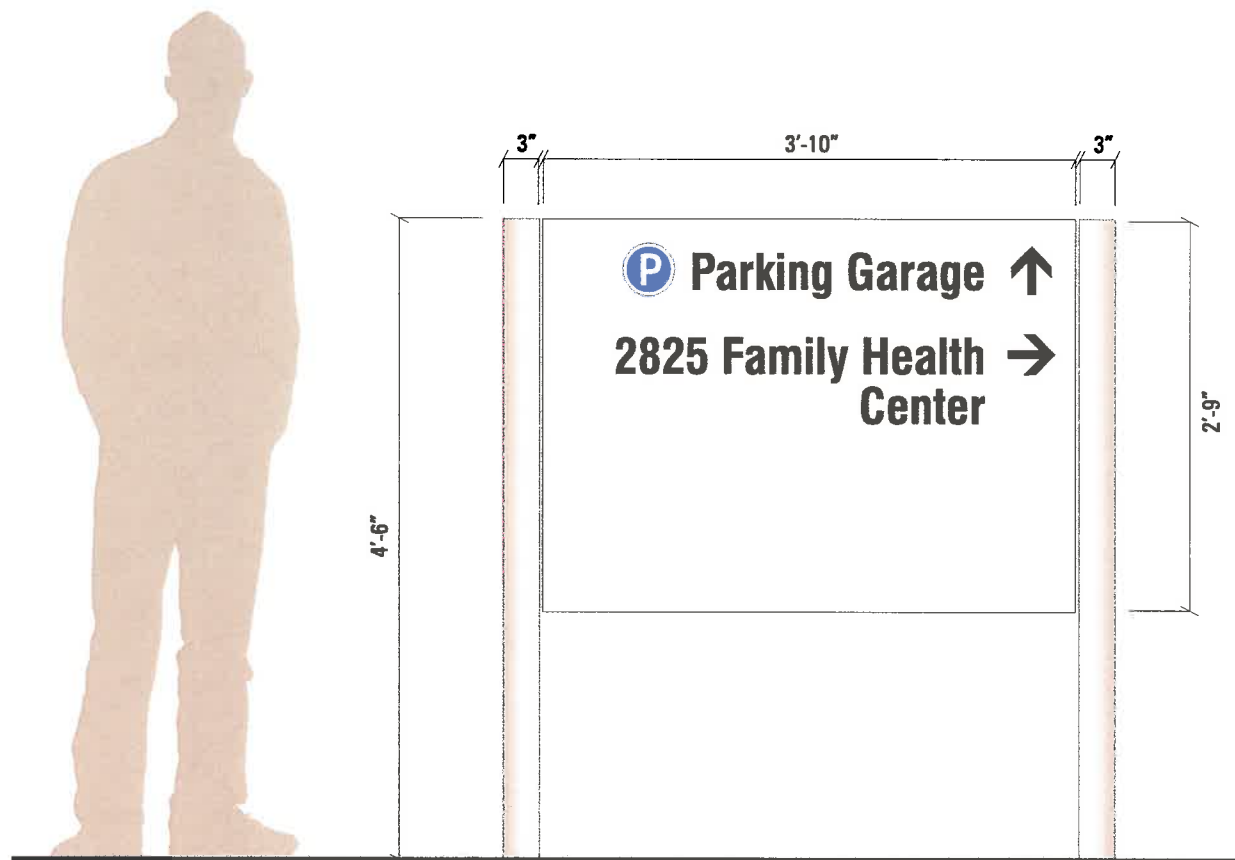

DR-9



DR-10



EXISTING CONDITION



EXISTING CONDITION

PROJECT

**NORTHWEST
MEDICAL CENTER**

2801 North State Rd. 7
Margate, FL 33063

CUSTOMER APPROVAL

Authorized Signature

X _____

Date: __/__/__

REVISIONS

1 1.27.12 RE Add Sign/Copy

2 _____

3 _____

4 _____

5 _____

6 _____

7 _____

REPRESENTATIVE

Rod Fredrickson

DRAWN BY

RJE

DATE

1.24.12

SCALE


3/4" = 1'-0"

SHEET

7 of 10

DRAWING #

84862

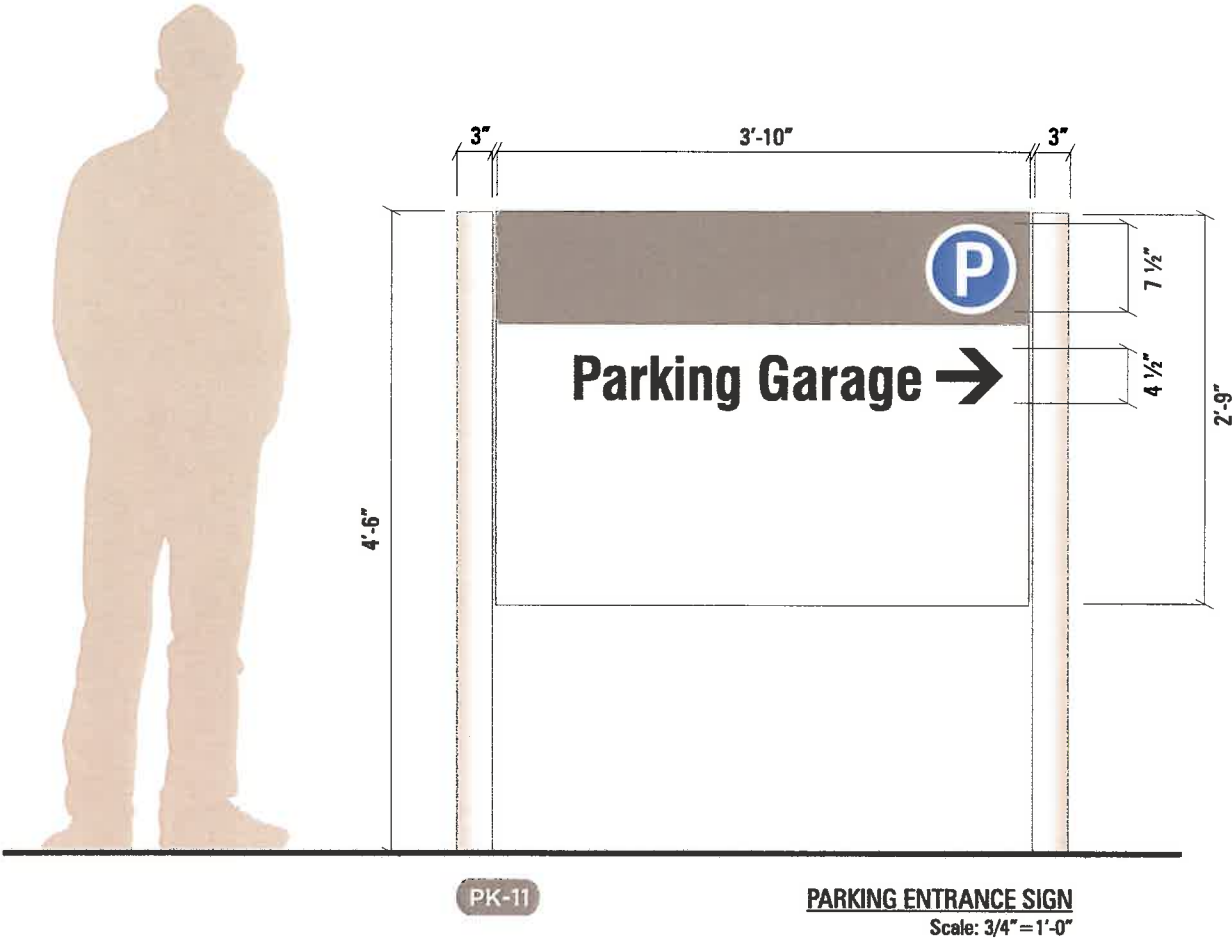

EXISTING CONDITION



EXISTING CONDITION

JONES SIGN

1711 Scheuring Road De Pere, WI 54115
Tel: 920-983-6700 Fax: 920-983-9145
www.jonessign.com

PROJECT

NORTHWEST
MEDICAL CENTER

2801 North State Rd. 7
Margate, FL 33063

CUSTOMER APPROVAL

Authorized Signature

X _____

Date: ____/____/____

REVISIONS

1

1.27.12 RE Add Sign/Copy

2

3

4

5

6

7

REPRESENTATIVE

Rod Fredrickson

DRAWN BY

RJE

DATE

1.24.12

SCALE

As Noted

SHEET

8 of 10

DRAWING #

84862



PHOTO FOR REFERENCE ONLY - N.T.S.



EMERGENCY ENTRANCE CHANNEL LETTER SETS - QTY:(1 Each)
Scale: 1/4"=1'-0"

- 1) Internally Illuminated Channel Letters at (2) Emergency Entrances
- 2) Standard 5" Deep Aluminum Returns - Pre-Finished Red
- 3) 1" Red Jewelite Trim Cap
- 4) Red Plex Faces - 2283
- 5) Internally Illuminated with Red LED's
- 6) Letters Mounted Flush To Wall Above Entrances



PHOTOS FOR REFERENCE ONLY - N.T.S.



PARKING GARAGE NON-LIT LETTER SETS - QTY:(1 Each)
Scale: 3/8"=1'-0"

- 1) Non-Lit Plastic Formed Letter Sets at Parking Garage
- 2) Standard 9" Cap Height Helvetica Type Style
- 3) Black Finish #2025
- 4) Letters Pin Mounted Flush To Building Above Enter and Exit Lanes (As Shown)

PROJECT

**NORTHWEST
MEDICAL CENTER**
2801 North State Rd. 7
Margate, FL 33063

CUSTOMER APPROVAL

Authorized Signature

X _____

Date: ____/____/____

REVISIONS

1	1.27.12	RE	Add Sign/Copy
2			
3			
4			
5			
6			
7			

REPRESENTATIVE

Rod Fredrickson

DRAWN BY

RJE

DATE

1.24.12

SCALE



As Noted

SHEET

9 of 10

DRAWING #

84862

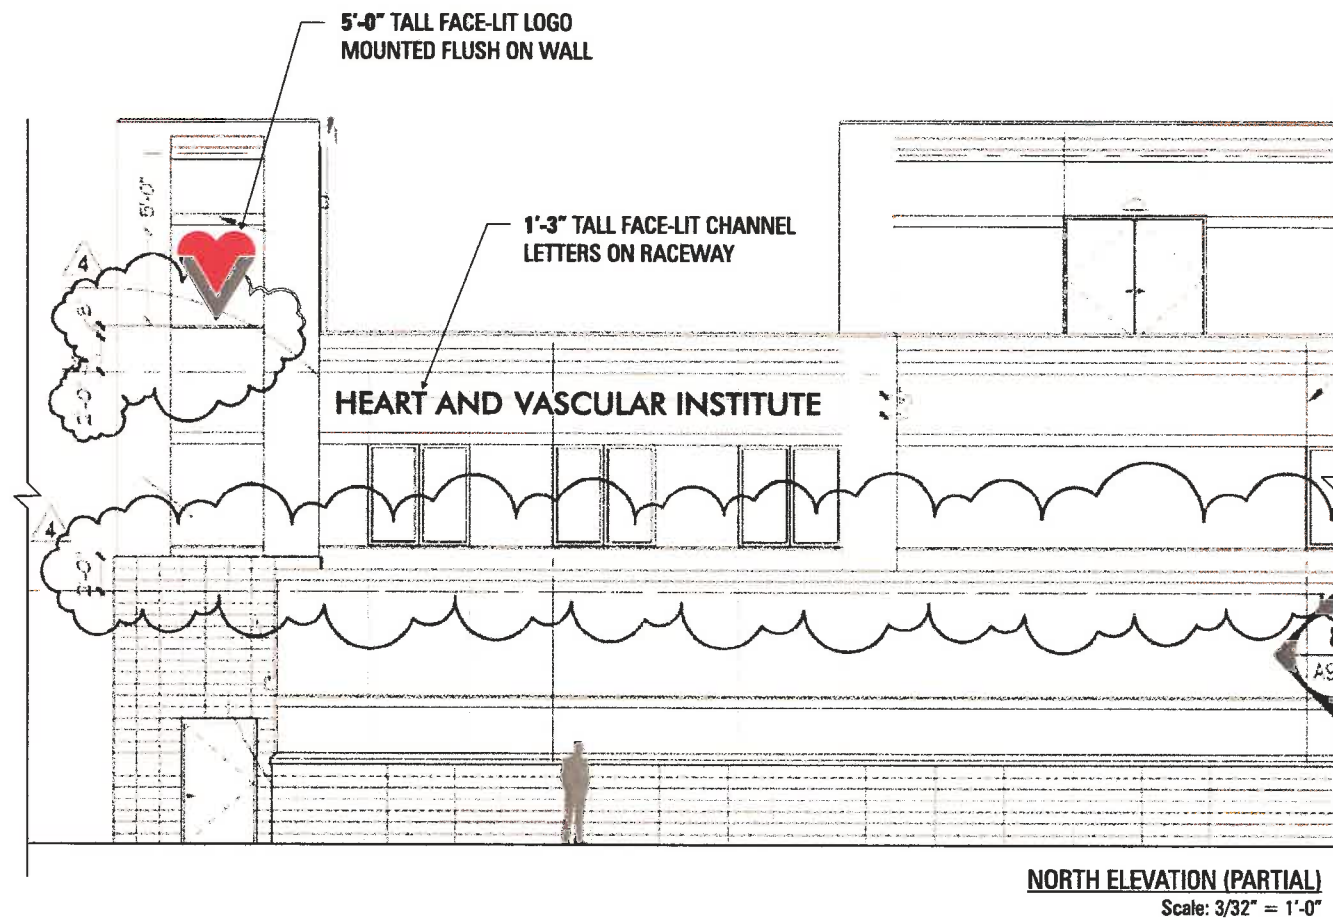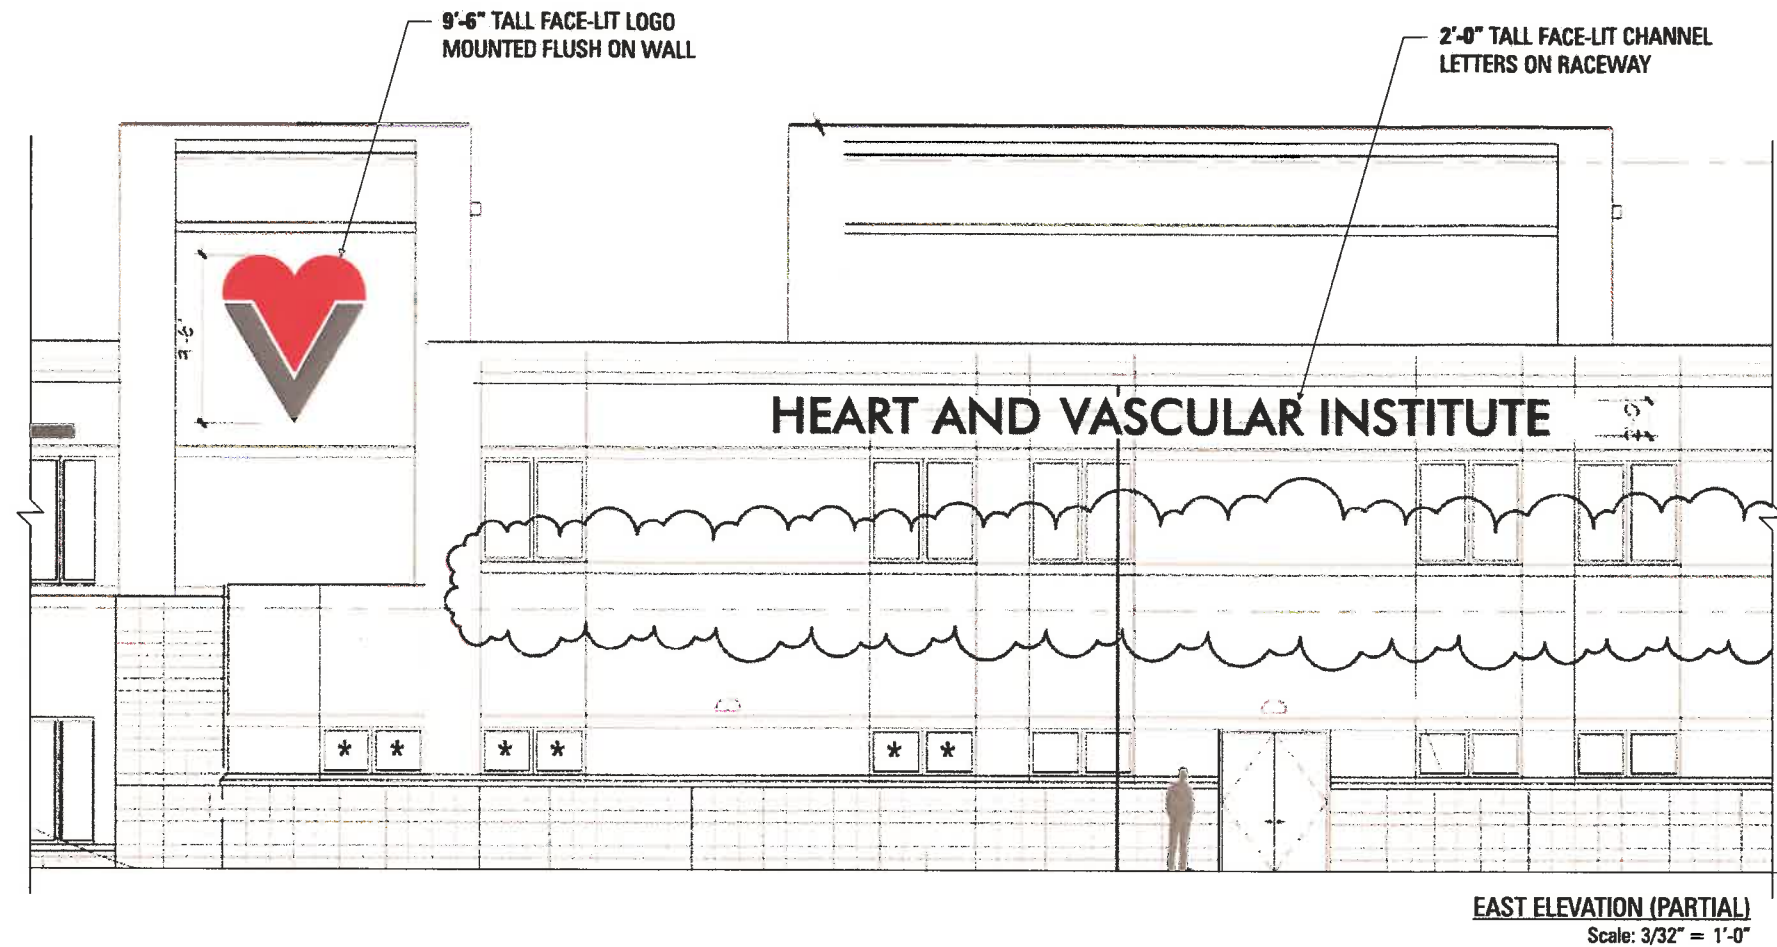

JONES SIGN

1711 Scheuring Road De Pere, WI 54115
Tel: 920-983-6700 Fax: 920-983-9145
www.jonesign.com



PROJECT

**NORTHWEST
MEDICAL CENTER**

2801 North State Rd. 7
Margate, FL 33063

CUSTOMER APPROVAL

Authorized Signature

X _____

Date: ____/____/____

REVISIONS

1 1.27.12 RE Add Sign/Copy

2 _____

3 _____

4 _____

5 _____

6 _____

7 _____

REPRESENTATIVE

Rod Fredrickson

DRAWN BY

RJE

DATE

1.24.12

SCALE

3/32" = 1'-0"

SHEET

10 of 10

DRAWING #

84862