


LANDSCAPE PLAN FOR MINIMUM LANDSCAPE

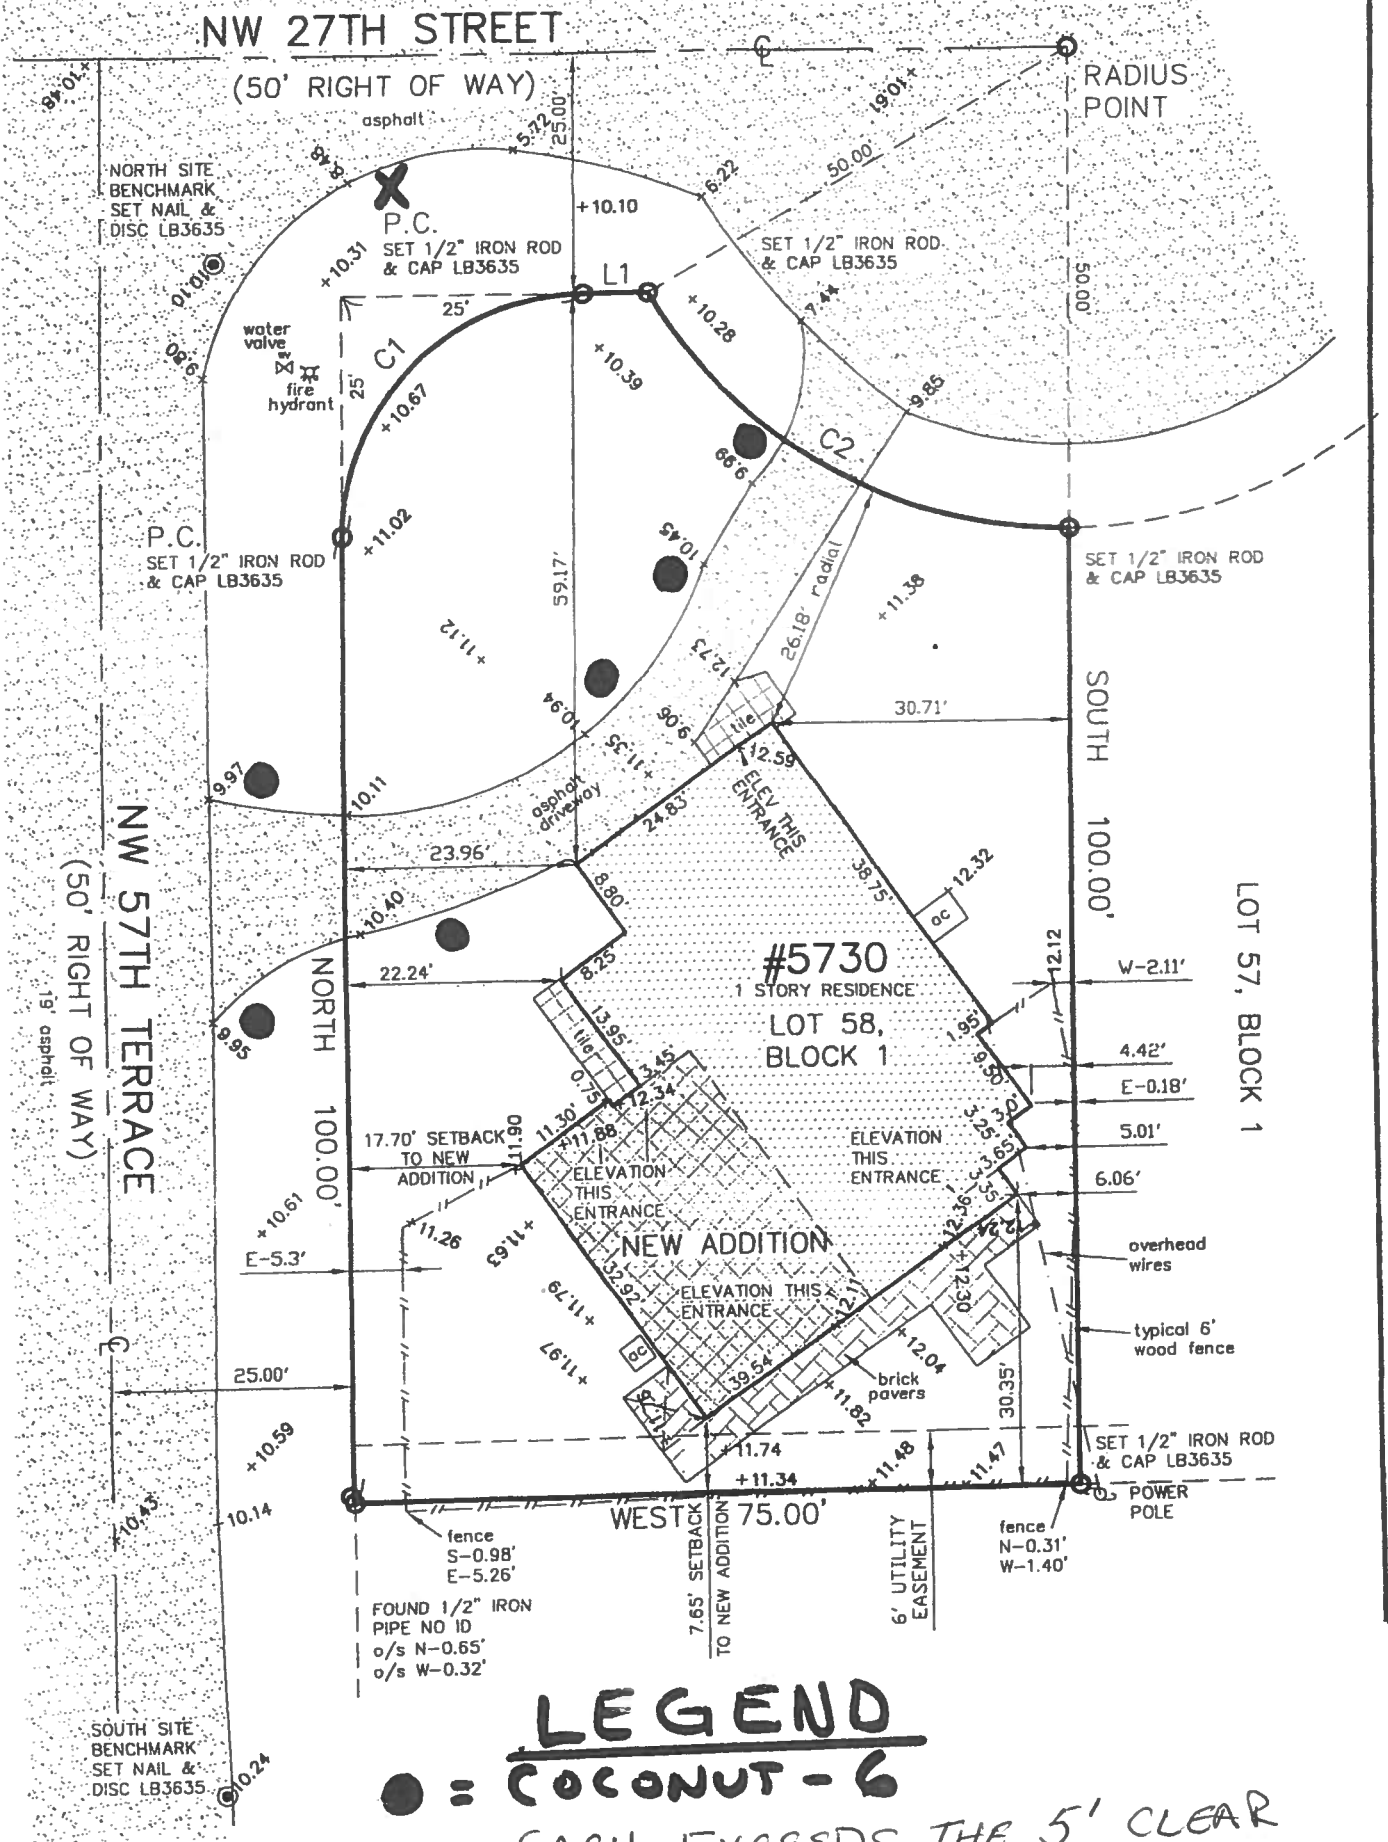

- LEGEND**
- = COCONUT - 6
EACH EXCEEDS THE 5' CLEAR TRUNK HEIGHT
 - X = LOQUAT - 1
EXCEEDS THE 8' MINIMUM HEIGHT