



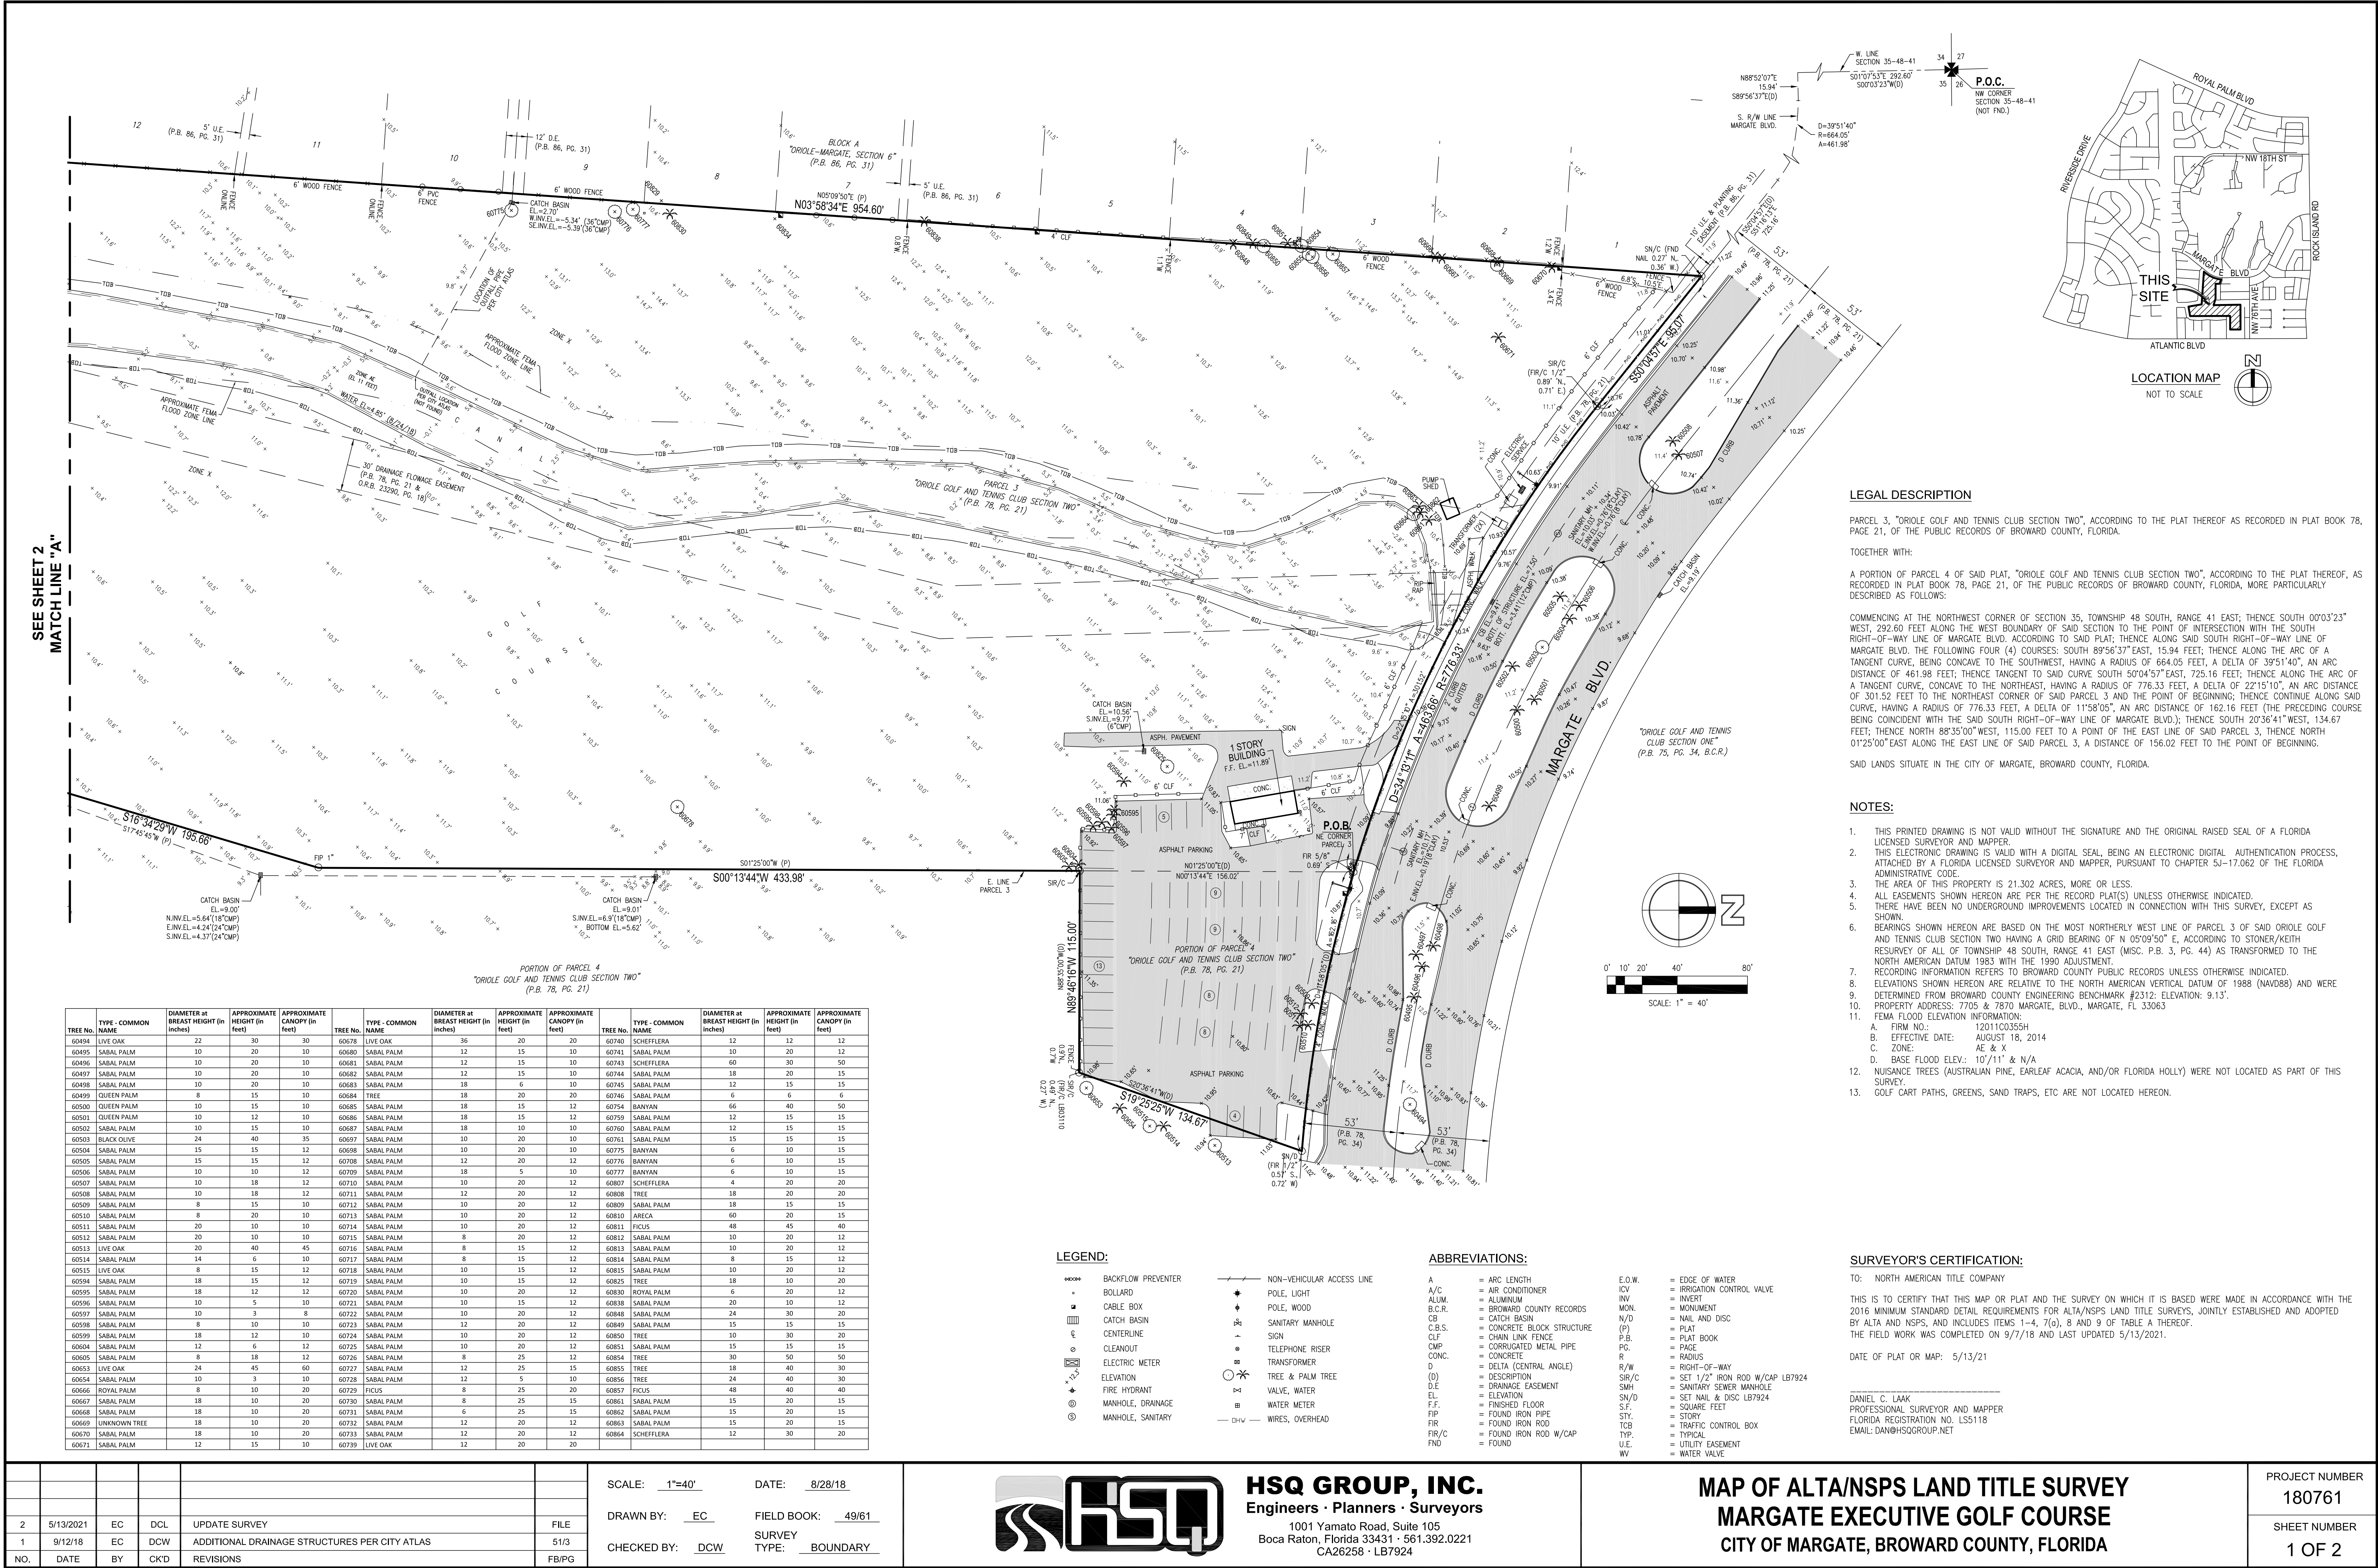

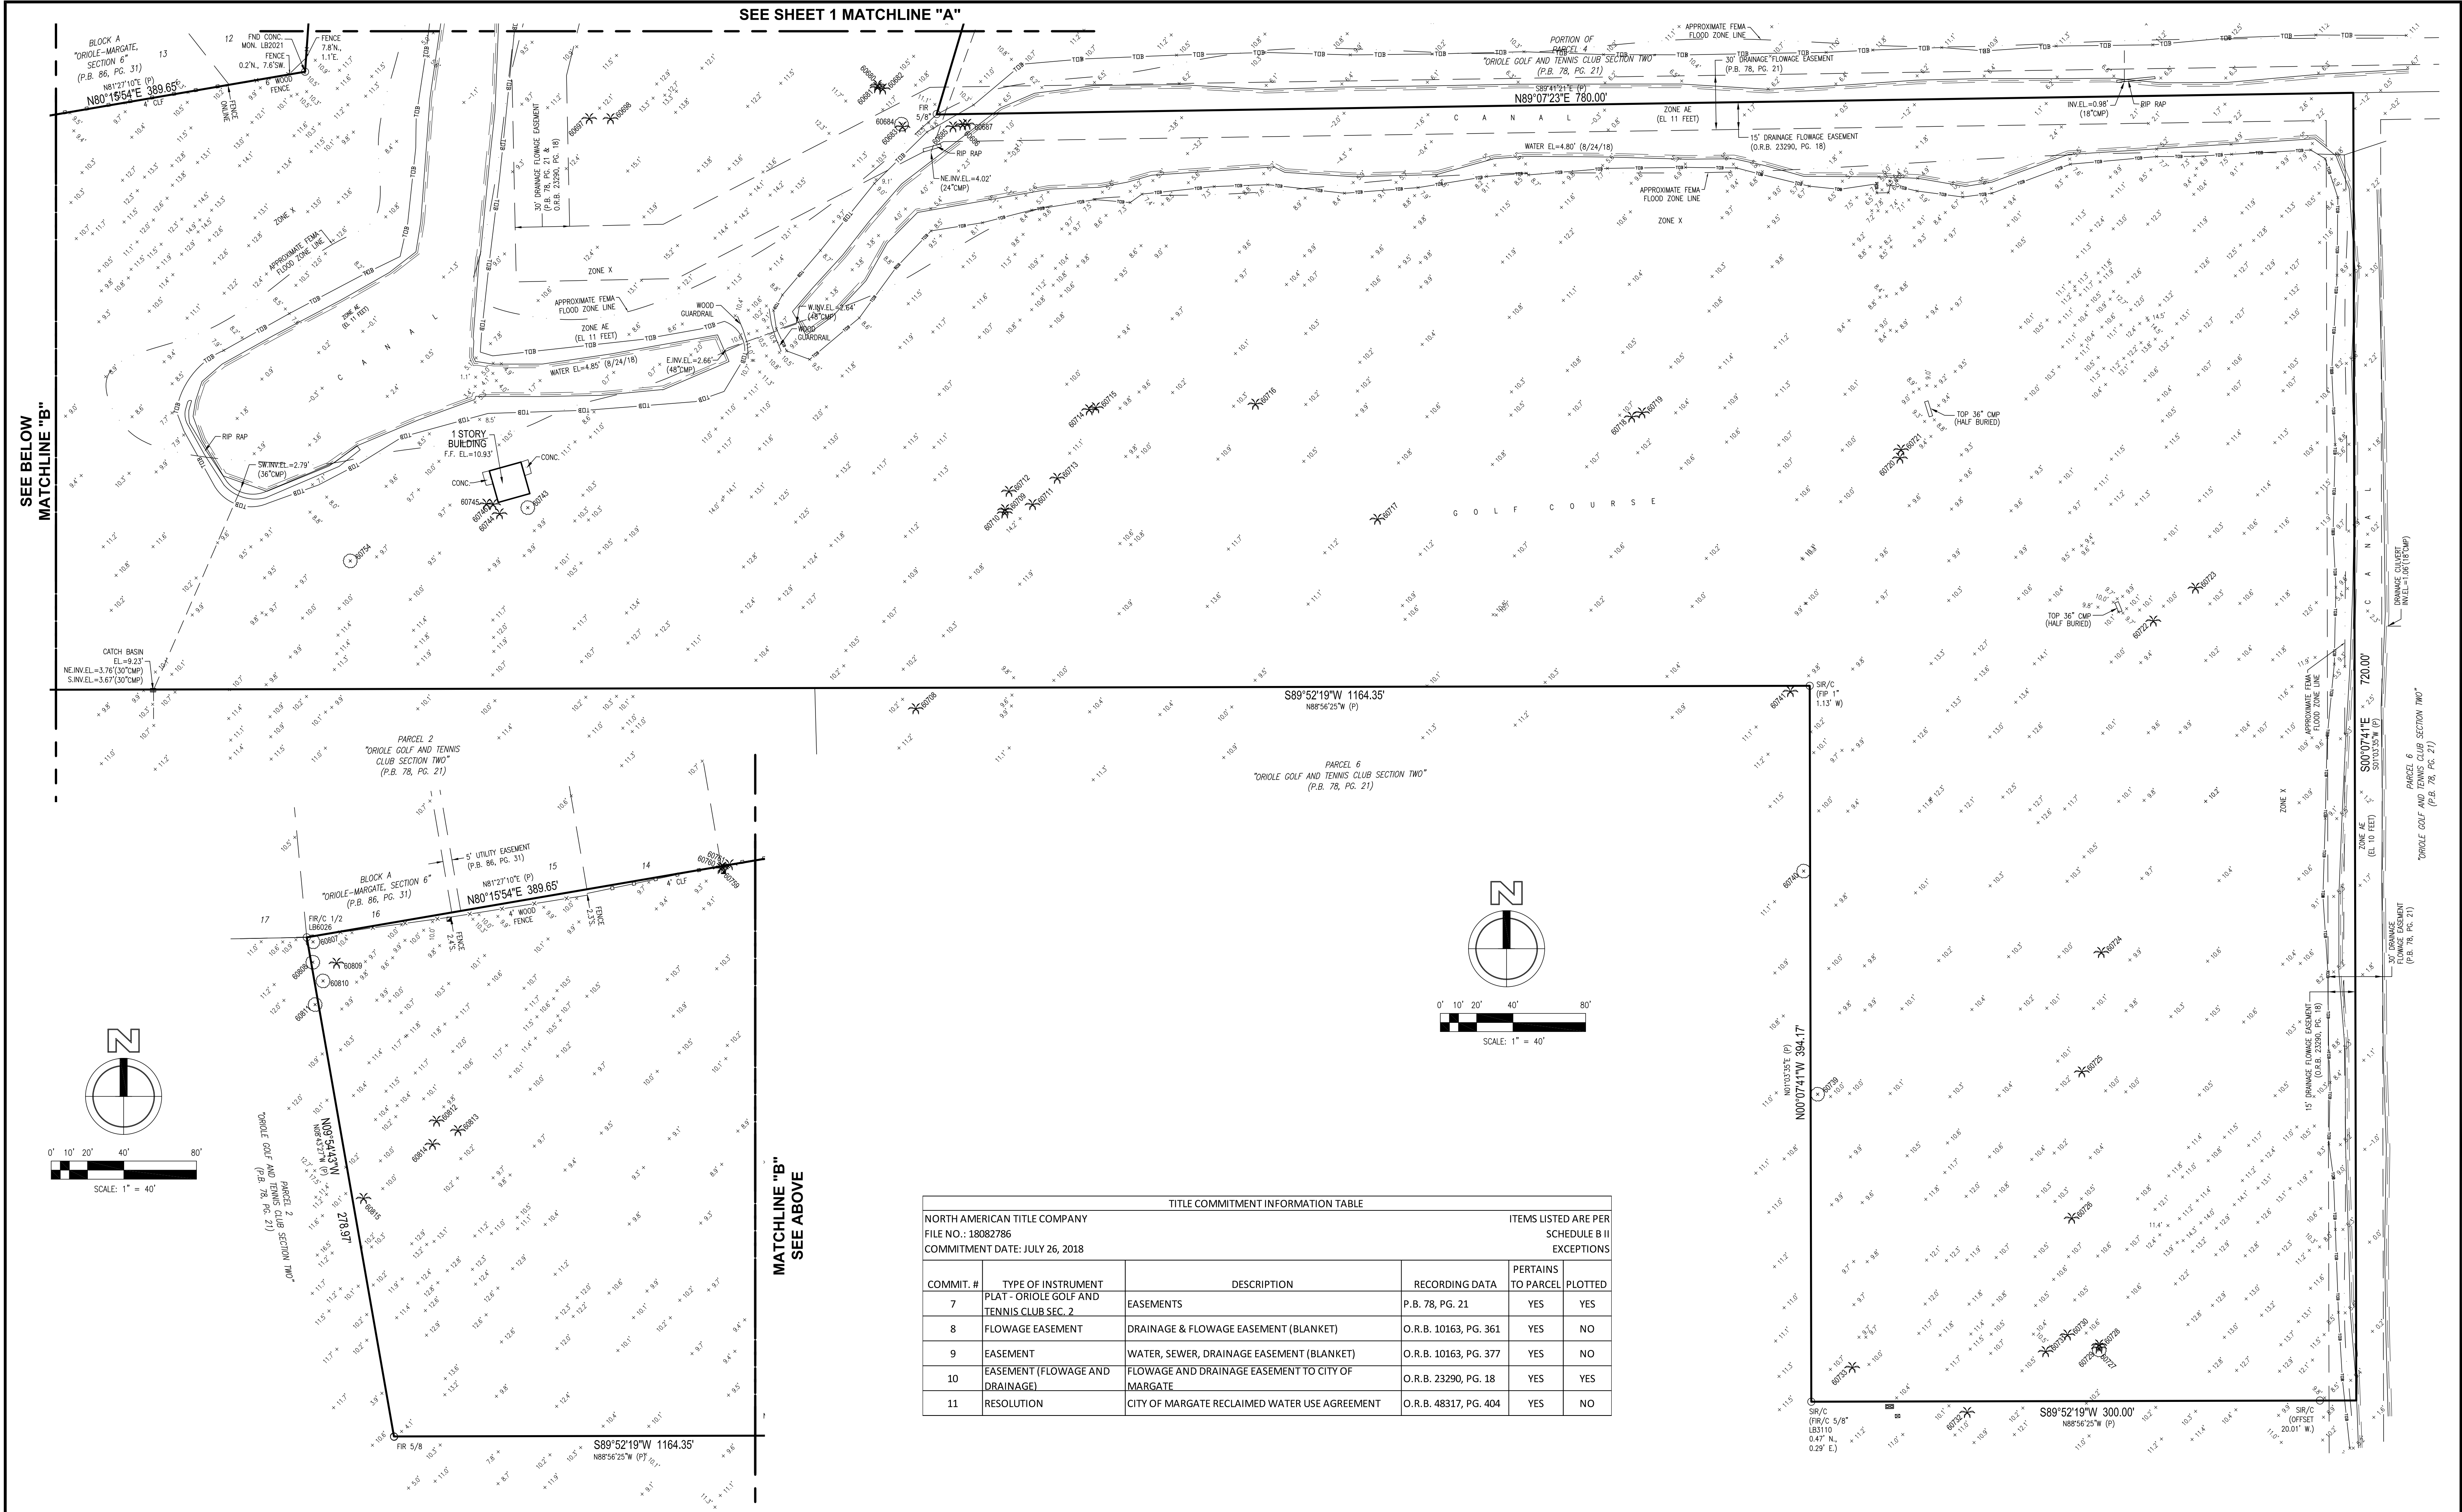

TITLE COMMITMENT INFORMATION TABLE					ITEMS LISTED ARE PER SCHEDULE B II EXCEPTIONS
NORTH AMERICAN TITLE COMPANY FILE NO.: 18082786 COMMITMENT DATE: JULY 26, 2018					
COMMIT. #	TYPE OF INSTRUMENT	DESCRIPTION	RECORDING DATA	PERTAINS TO PARCEL	PLOTTED
7	PLAT - ORIOLE GOLF AND TENNIS CLUB SEC. 2	EASEMENTS	P.B. 78, PG. 21	YES	YES
8	FLOWAGE EASEMENT	DRAINAGE & FLOWAGE EASEMENT (BLANKET)	O.R.B. 10163, PG. 361	YES	NO
9	EASEMENT	WATER, SEWER, DRAINAGE EASEMENT (BLANKET)	O.R.B. 10163, PG. 377	YES	NO
10	EASEMENT (FLOWAGE AND DRAINAGE)	FLOWAGE AND DRAINAGE EASEMENT TO CITY OF MARGATE	O.R.B. 23290, PG. 18	YES	YES
11	RESOLUTION	CITY OF MARGATE RECLAIMED WATER USE AGREEMENT	O.R.B. 48317, PG. 404	YES	NO

				SEE SHEET 1	
NO.	DATE	BY	CK'D	REVISIONS	FB/PG

SCALE: 1"=40' DATE: 8/28/18

DRAWN BY: EC FIELD BOOK: 49/61

CHECKED BY: DCW SURVEY TYPE: BOUNDARY



HSQ GROUP, INC.
Engineers · Planners · Surveyors
1001 Yamato Road, Suite 105
Boca Raton, Florida 33431 · 561.392.0221
CA26258 · LB7924

**MAP OF ALTA/NSPS LAND TITLE SURVEY
MARGATE EXECUTIVE GOLF COURSE
CITY OF MARGATE, BROWARD COUNTY, FLORIDA**

PROJECT NUMBER
180761

SHEET NUMBER
2 OF 2